



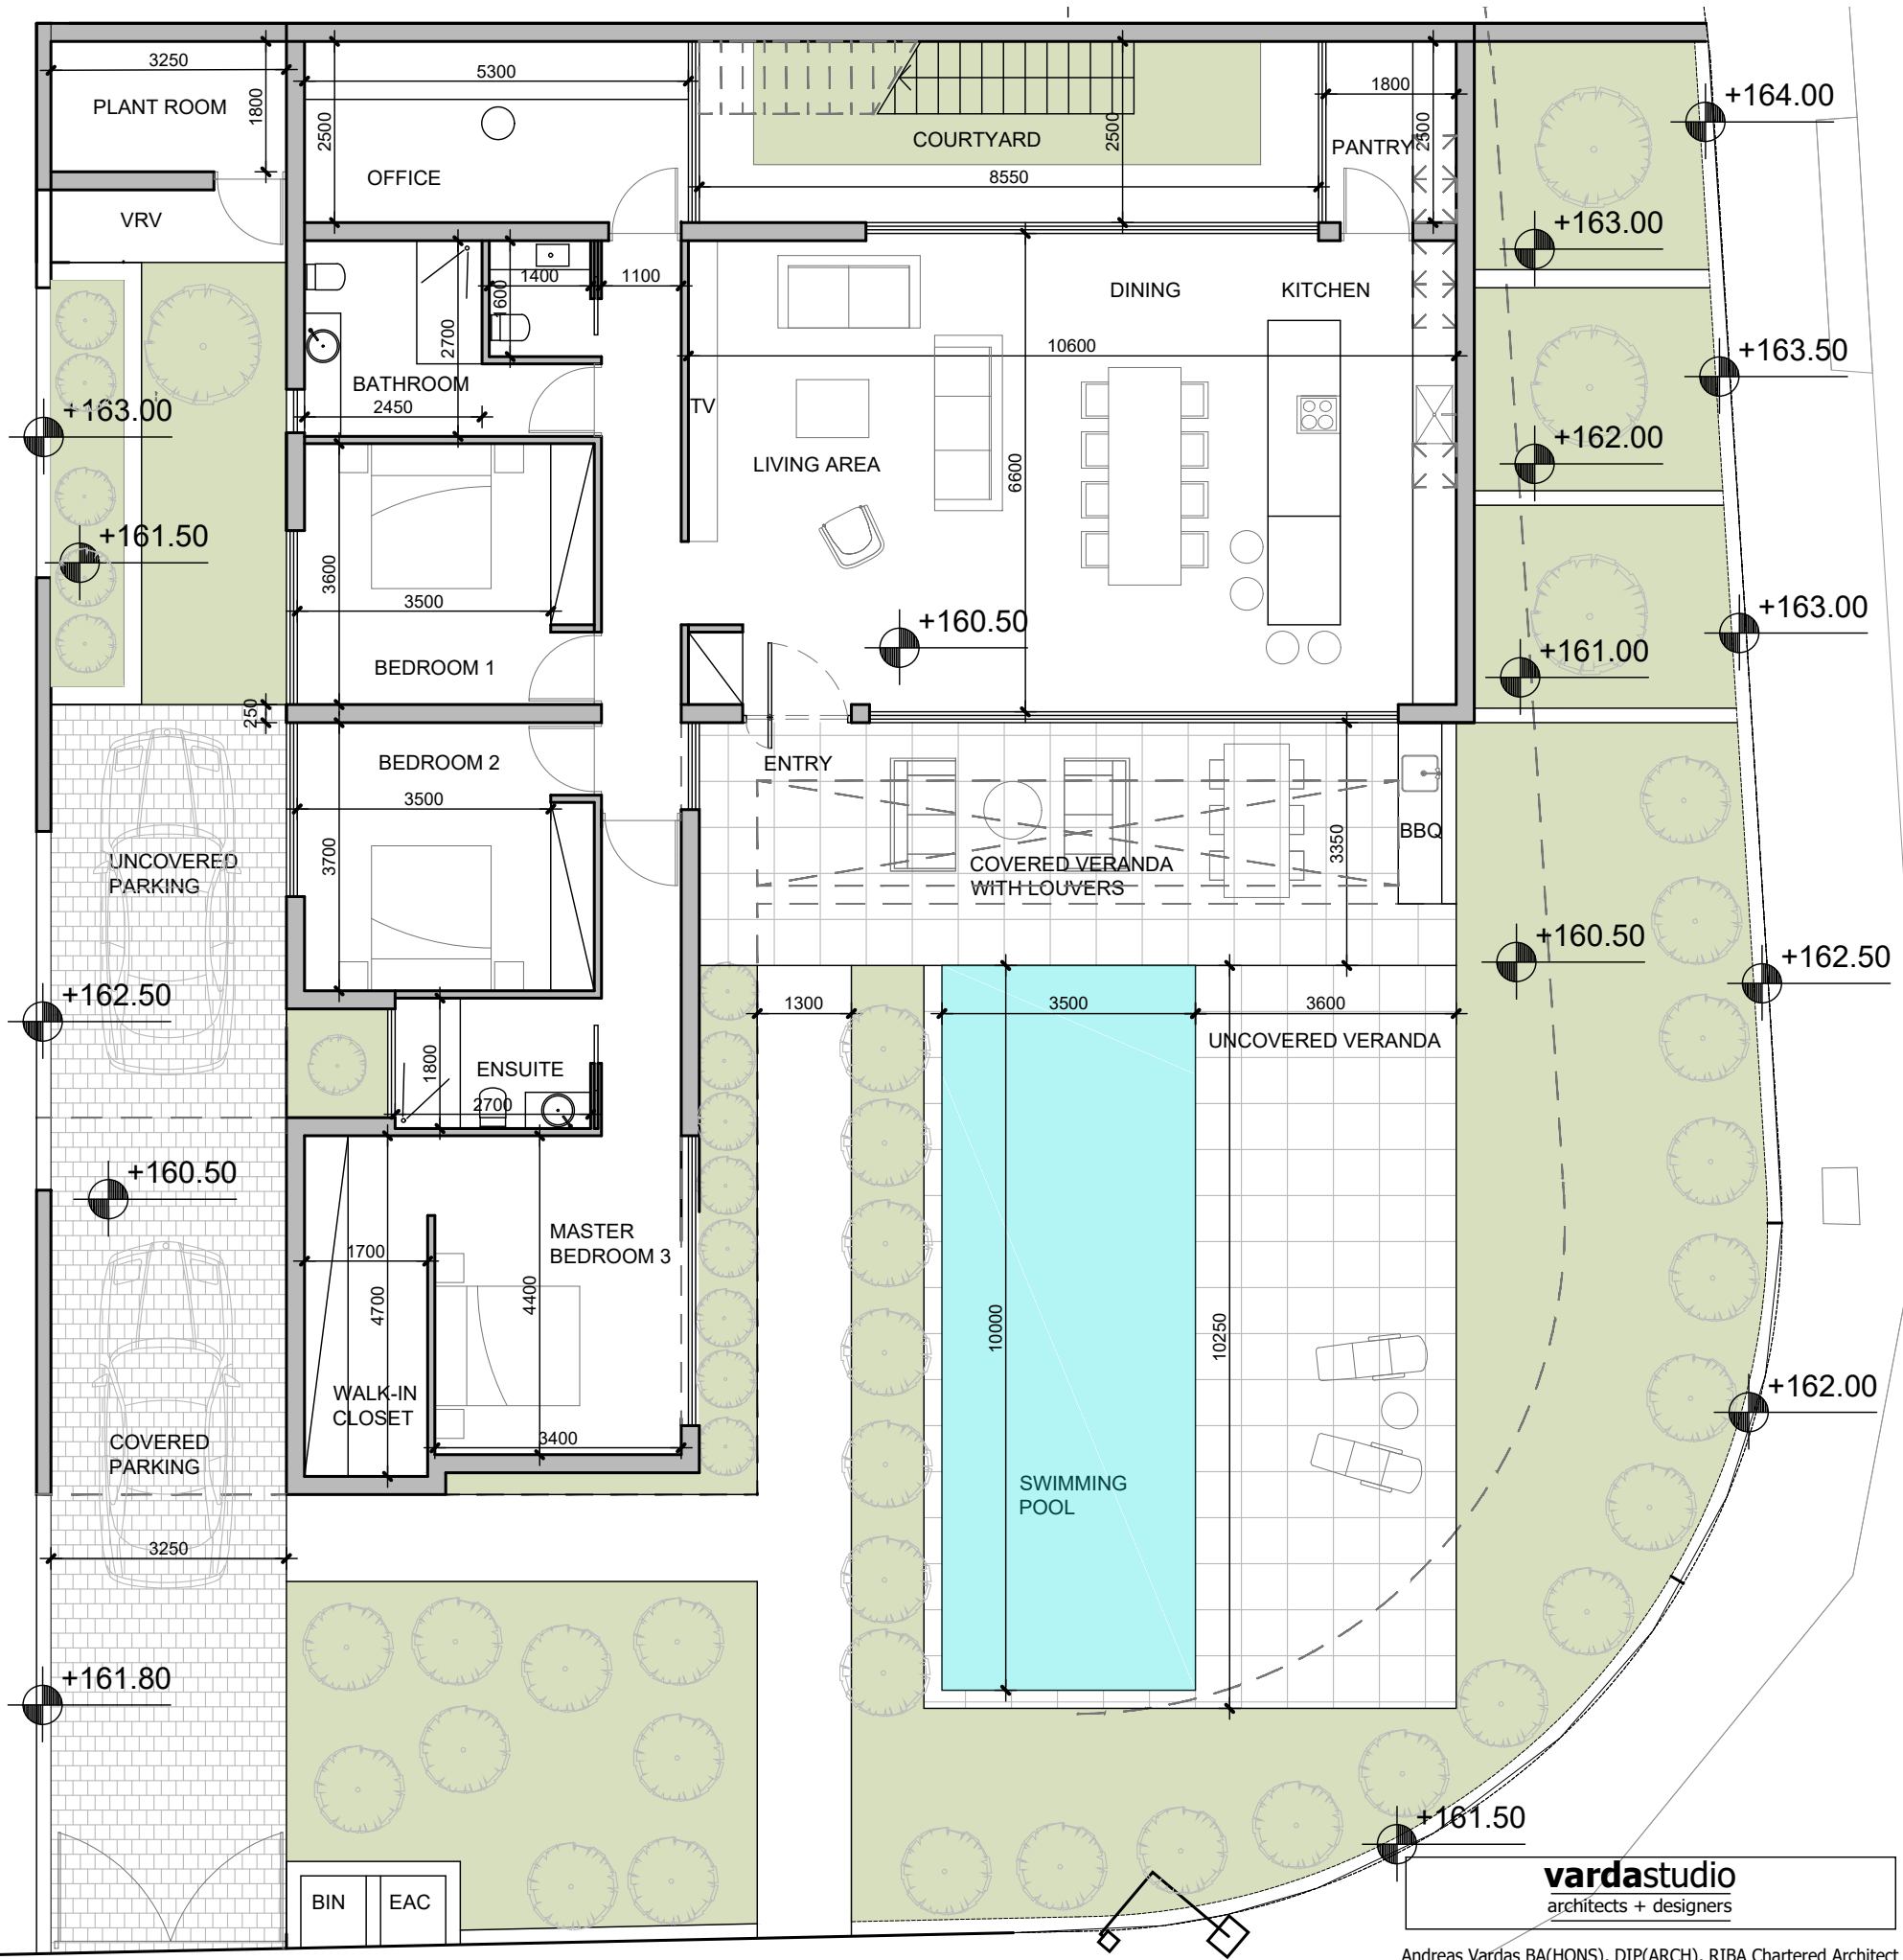

VILLA 3
PLOT AREA 605 SQM
TOTAL BUILT 201 SQM
(INCLUDING PLANT ROOM)

GROUND FLOOR
BUILT AREA 193 SQM
PLANT ROOM 8 SQM
COVERED PARKING 18 SQM
VERANDA COVERED WITH LOUVERS 24 SQM
UNCOVERED VERANDA 48 SQM

ROOF TERRACE
UNCOVERED VERANDA 47 SQM

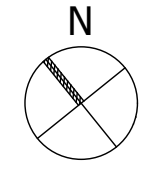


SENTIRE PARK
PEYA 1134 - VILLA 3

vardastudio
architects + designers


Andreas Vardas BA(HONS), DIP(ARCH), RIBA Chartered Architect
tel. 26947266 / 99427634 fax. 26220886 email vardas@spidernet.com.cy

Design stage Feb 2023	drawn: BV check: A Vardas
GROUND FLOOR PLAN	1:100@A3
	DWG NO. AP 01

GROUND FLOOR PLAN
SCALE 1:100

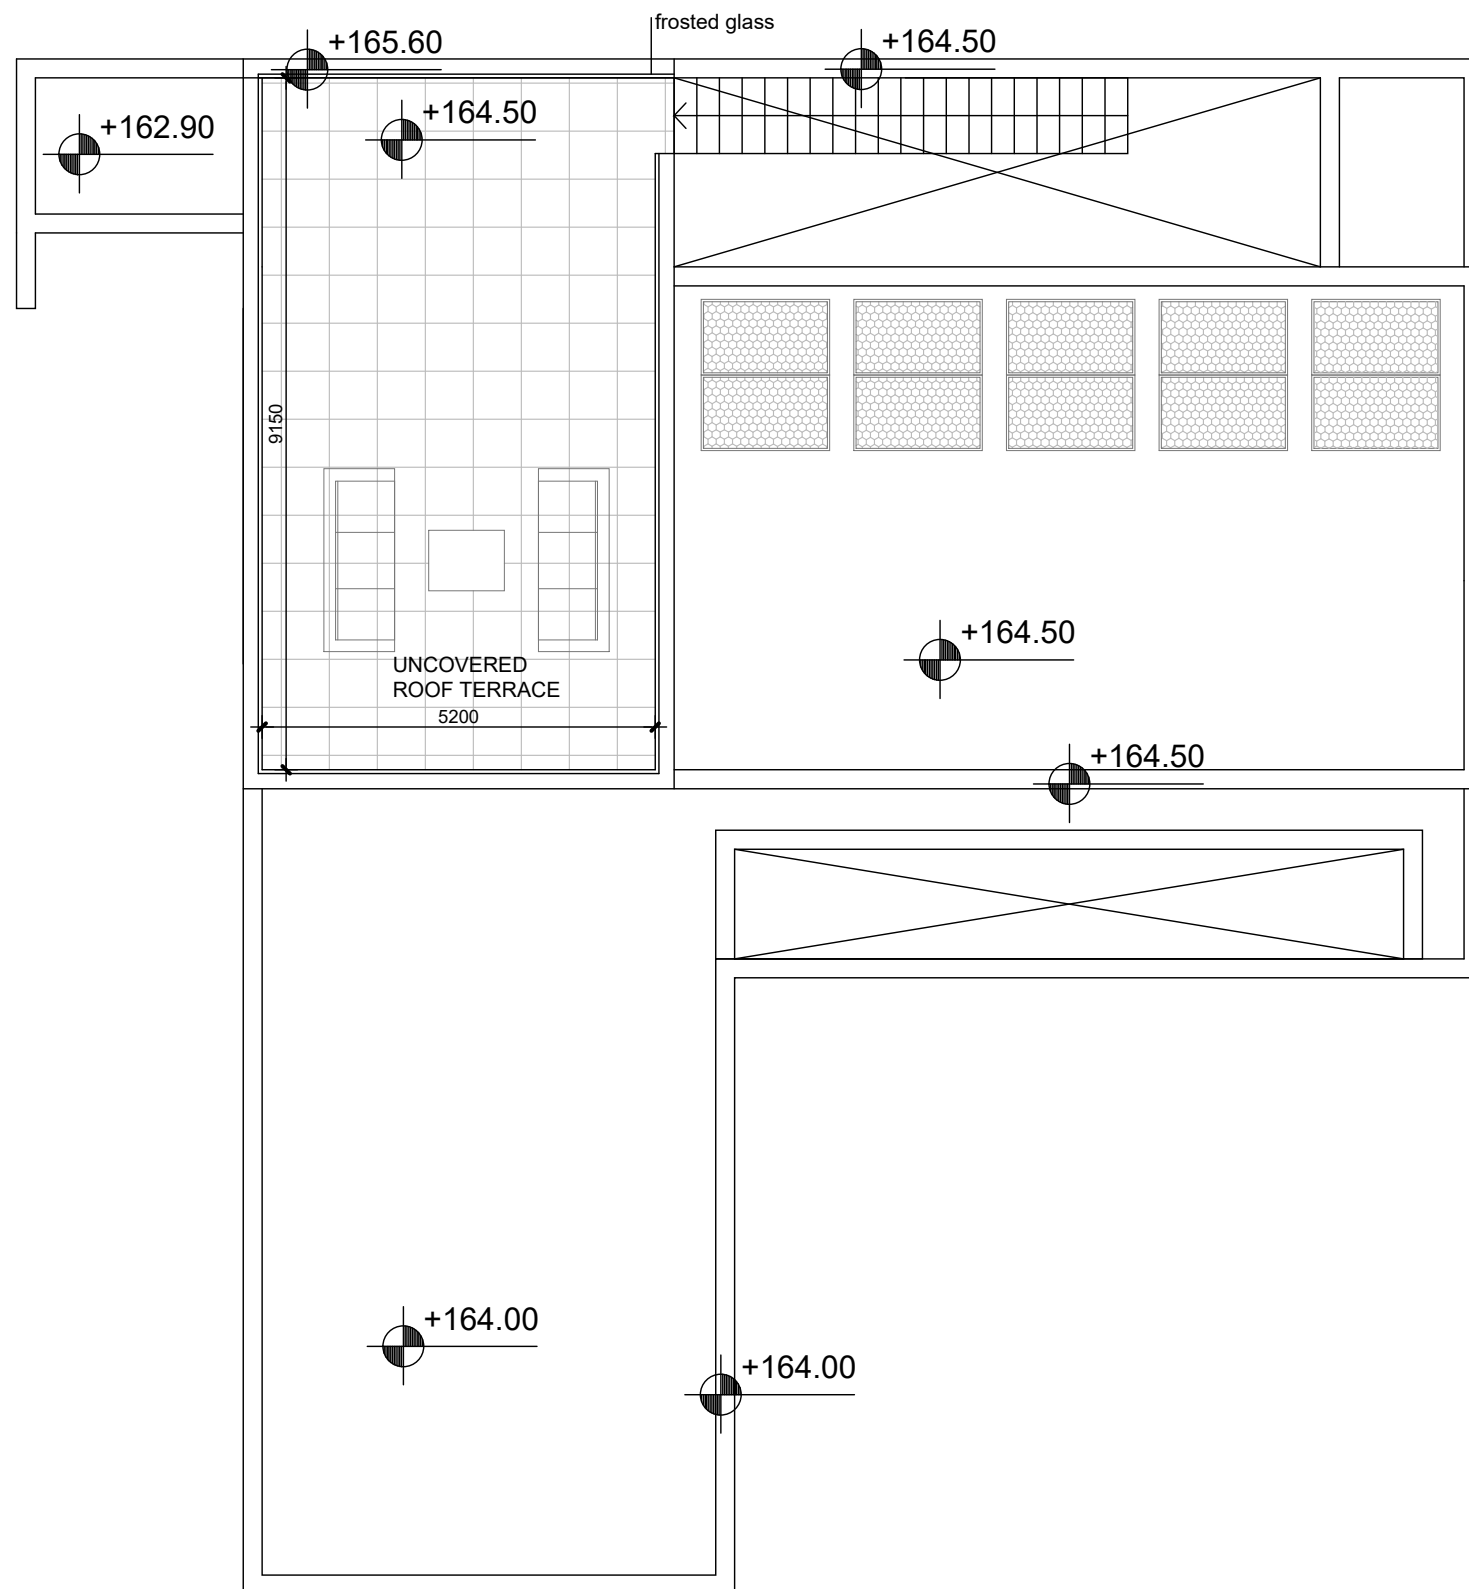

ROOF FLOOR PLAN
SCALE 1:100

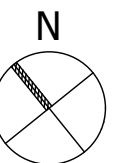

SENTIRE PARK
PEYA 1134 - VILLA 3

vardastudio
architects + designers
Andreas Vardas BA(HONS), DIP(ARCH), RIBA Chartered Architect
tel. 26947266 / 99427634 fax. 26220886 email vardas@spidernet.com.cy

Design stage Feb 2023	drawn: BV check: A Vardas
ROOF FLOOR PLAN	1:100@A3
	DWG NO. AP 02