


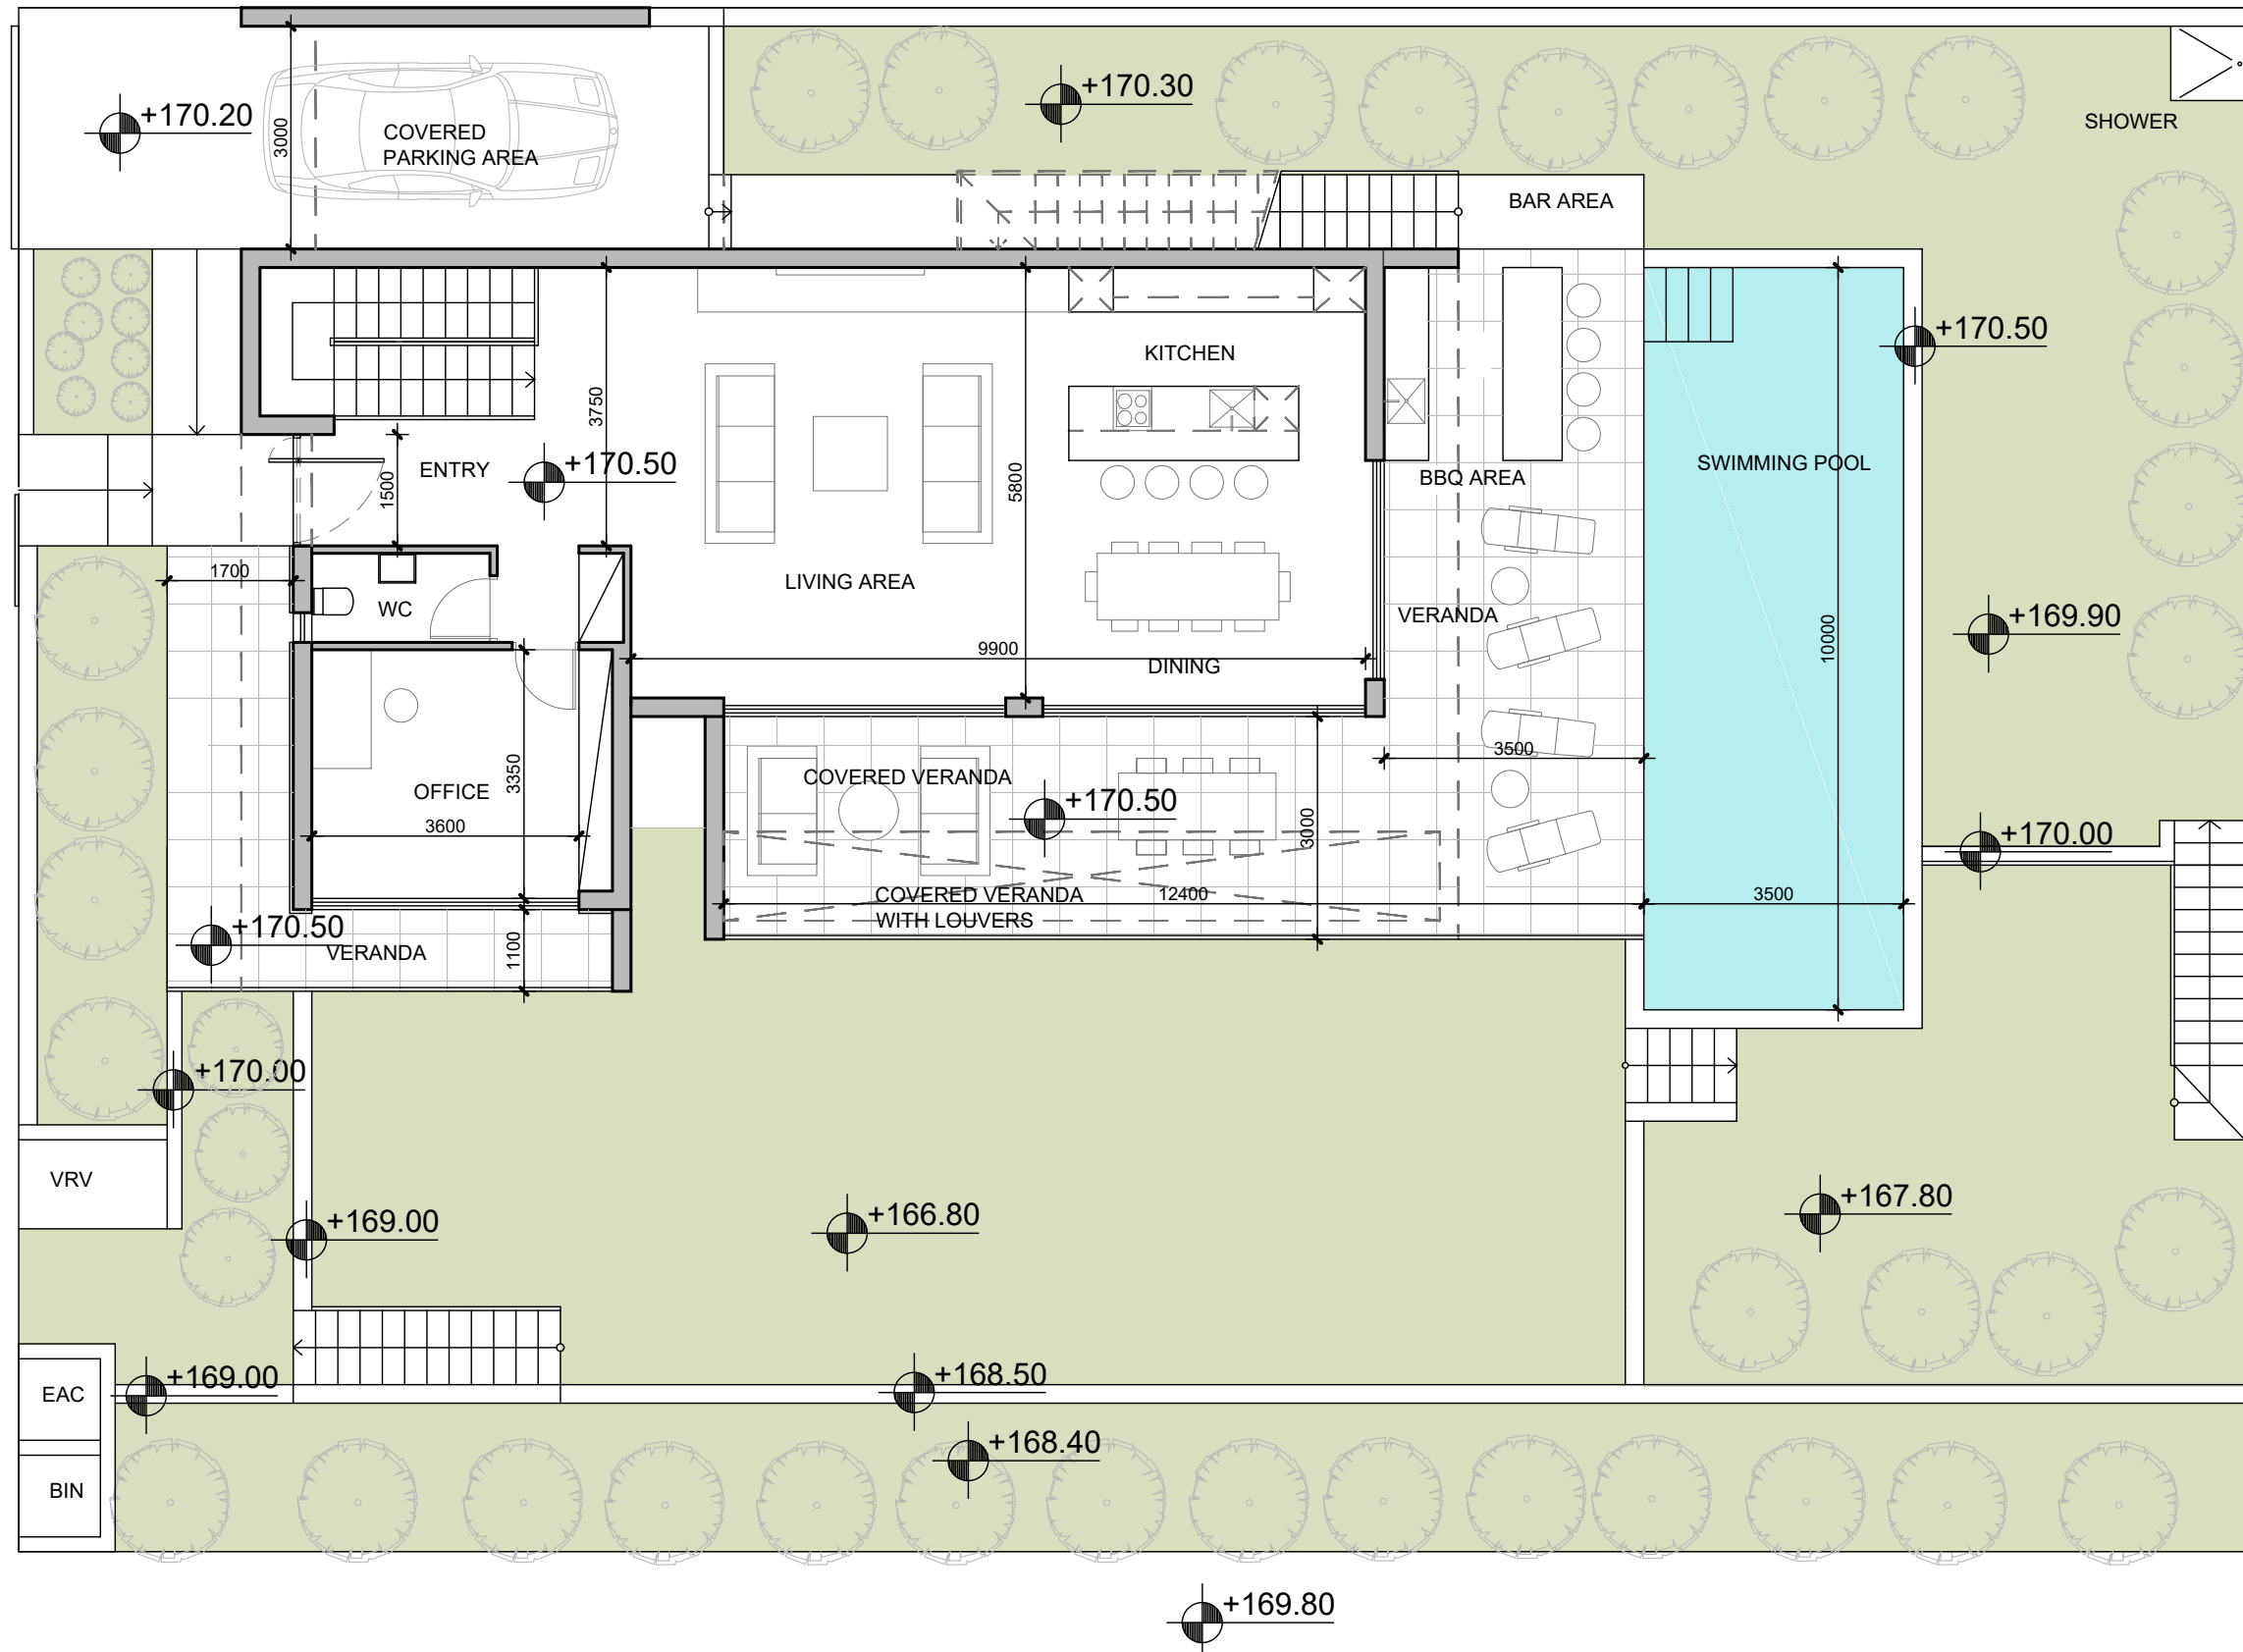

FIRST FLOOR PLAN

SCALE 1:100

VILLA 10
PLOT AREA 624 SQM
TOTAL BUILT 229 SQM
(INCLUDING PLANT ROOM/STORAGE)

LOWER GROUND FLOOR
BUILT AREA 104 SQM
COVERED VERANDA 18 SQM
PLANT ROOM / STORAGE 19 SQM

GROUND FLOOR
BUILT AREA 106 SQM
COVERED PARKING 18 SQM
COVERED VERANDA 32 SQM
COVERED VERANDA WITH LOUVERS 15SQM
UNCOVERED VERANDA 25 SQM
SWIMMING POOL 10.00x3.50M

ROOF TERRACE
UNCOVERED VERANDA 48 SQM

vardastudio
architects + designers

Andreas Vardas BA(HONS), DIP(ARCH), RIBA Chartered Architect
tel. 26947266 / 99427634 fax. 26220886 email vardas@spidernet.com.cy

Design stage
Feb 2023


drawn: BV
check: A Vardas


FIRST FLOOR PLAN

1:100@A3

DWG NO. AP 01

SENTIRE PARK
PEYA 1134 - VILLA 10

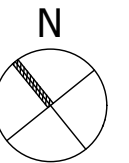


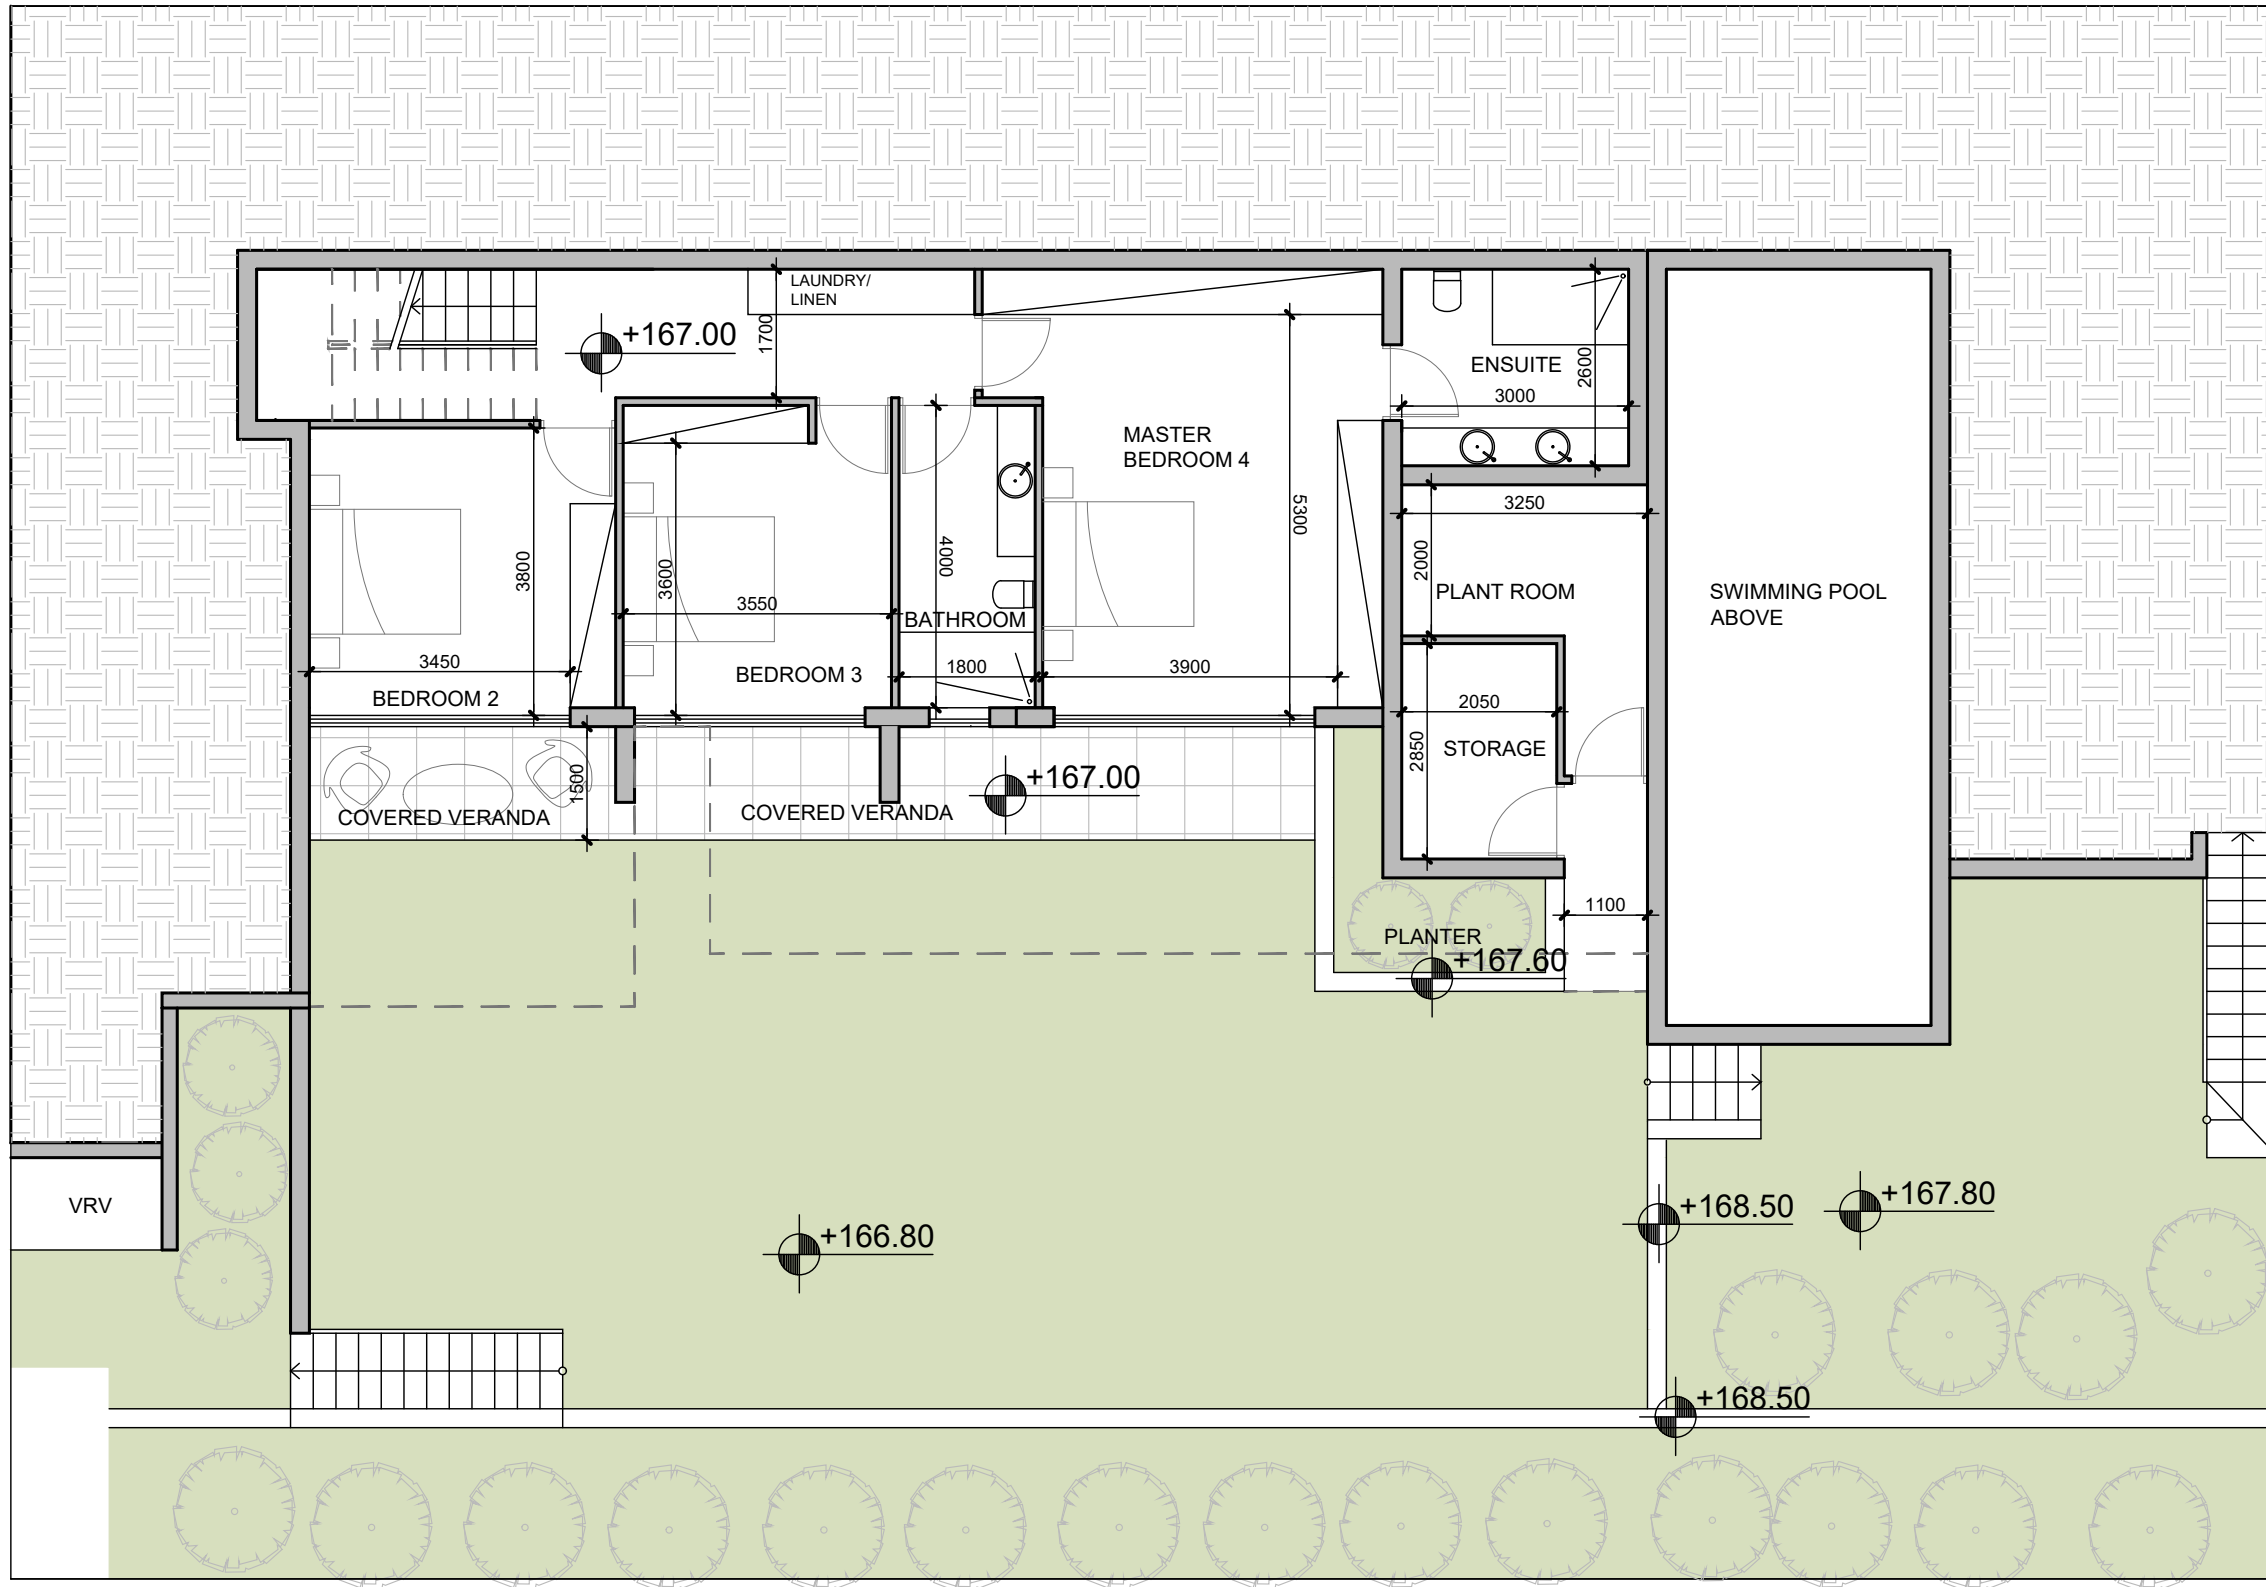


GROUND FLOOR PLAN
SCALE 1:100

vardastudio
architects + designers
Andreas Vardas BA(HONS), DIP(ARCH), RIBA Chartered Architect
tel. 26947266 / 99427634 fax. 26220886 email vardas@spidernet.com.cy

Design stage MAR 2023	drawn: BV check: A Vardas
GROUND FLOOR PLAN	1:100@A3
	DWG NO. AP 02

SENTIRE PARK
PEYA 1134 - VILLA 10

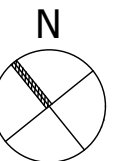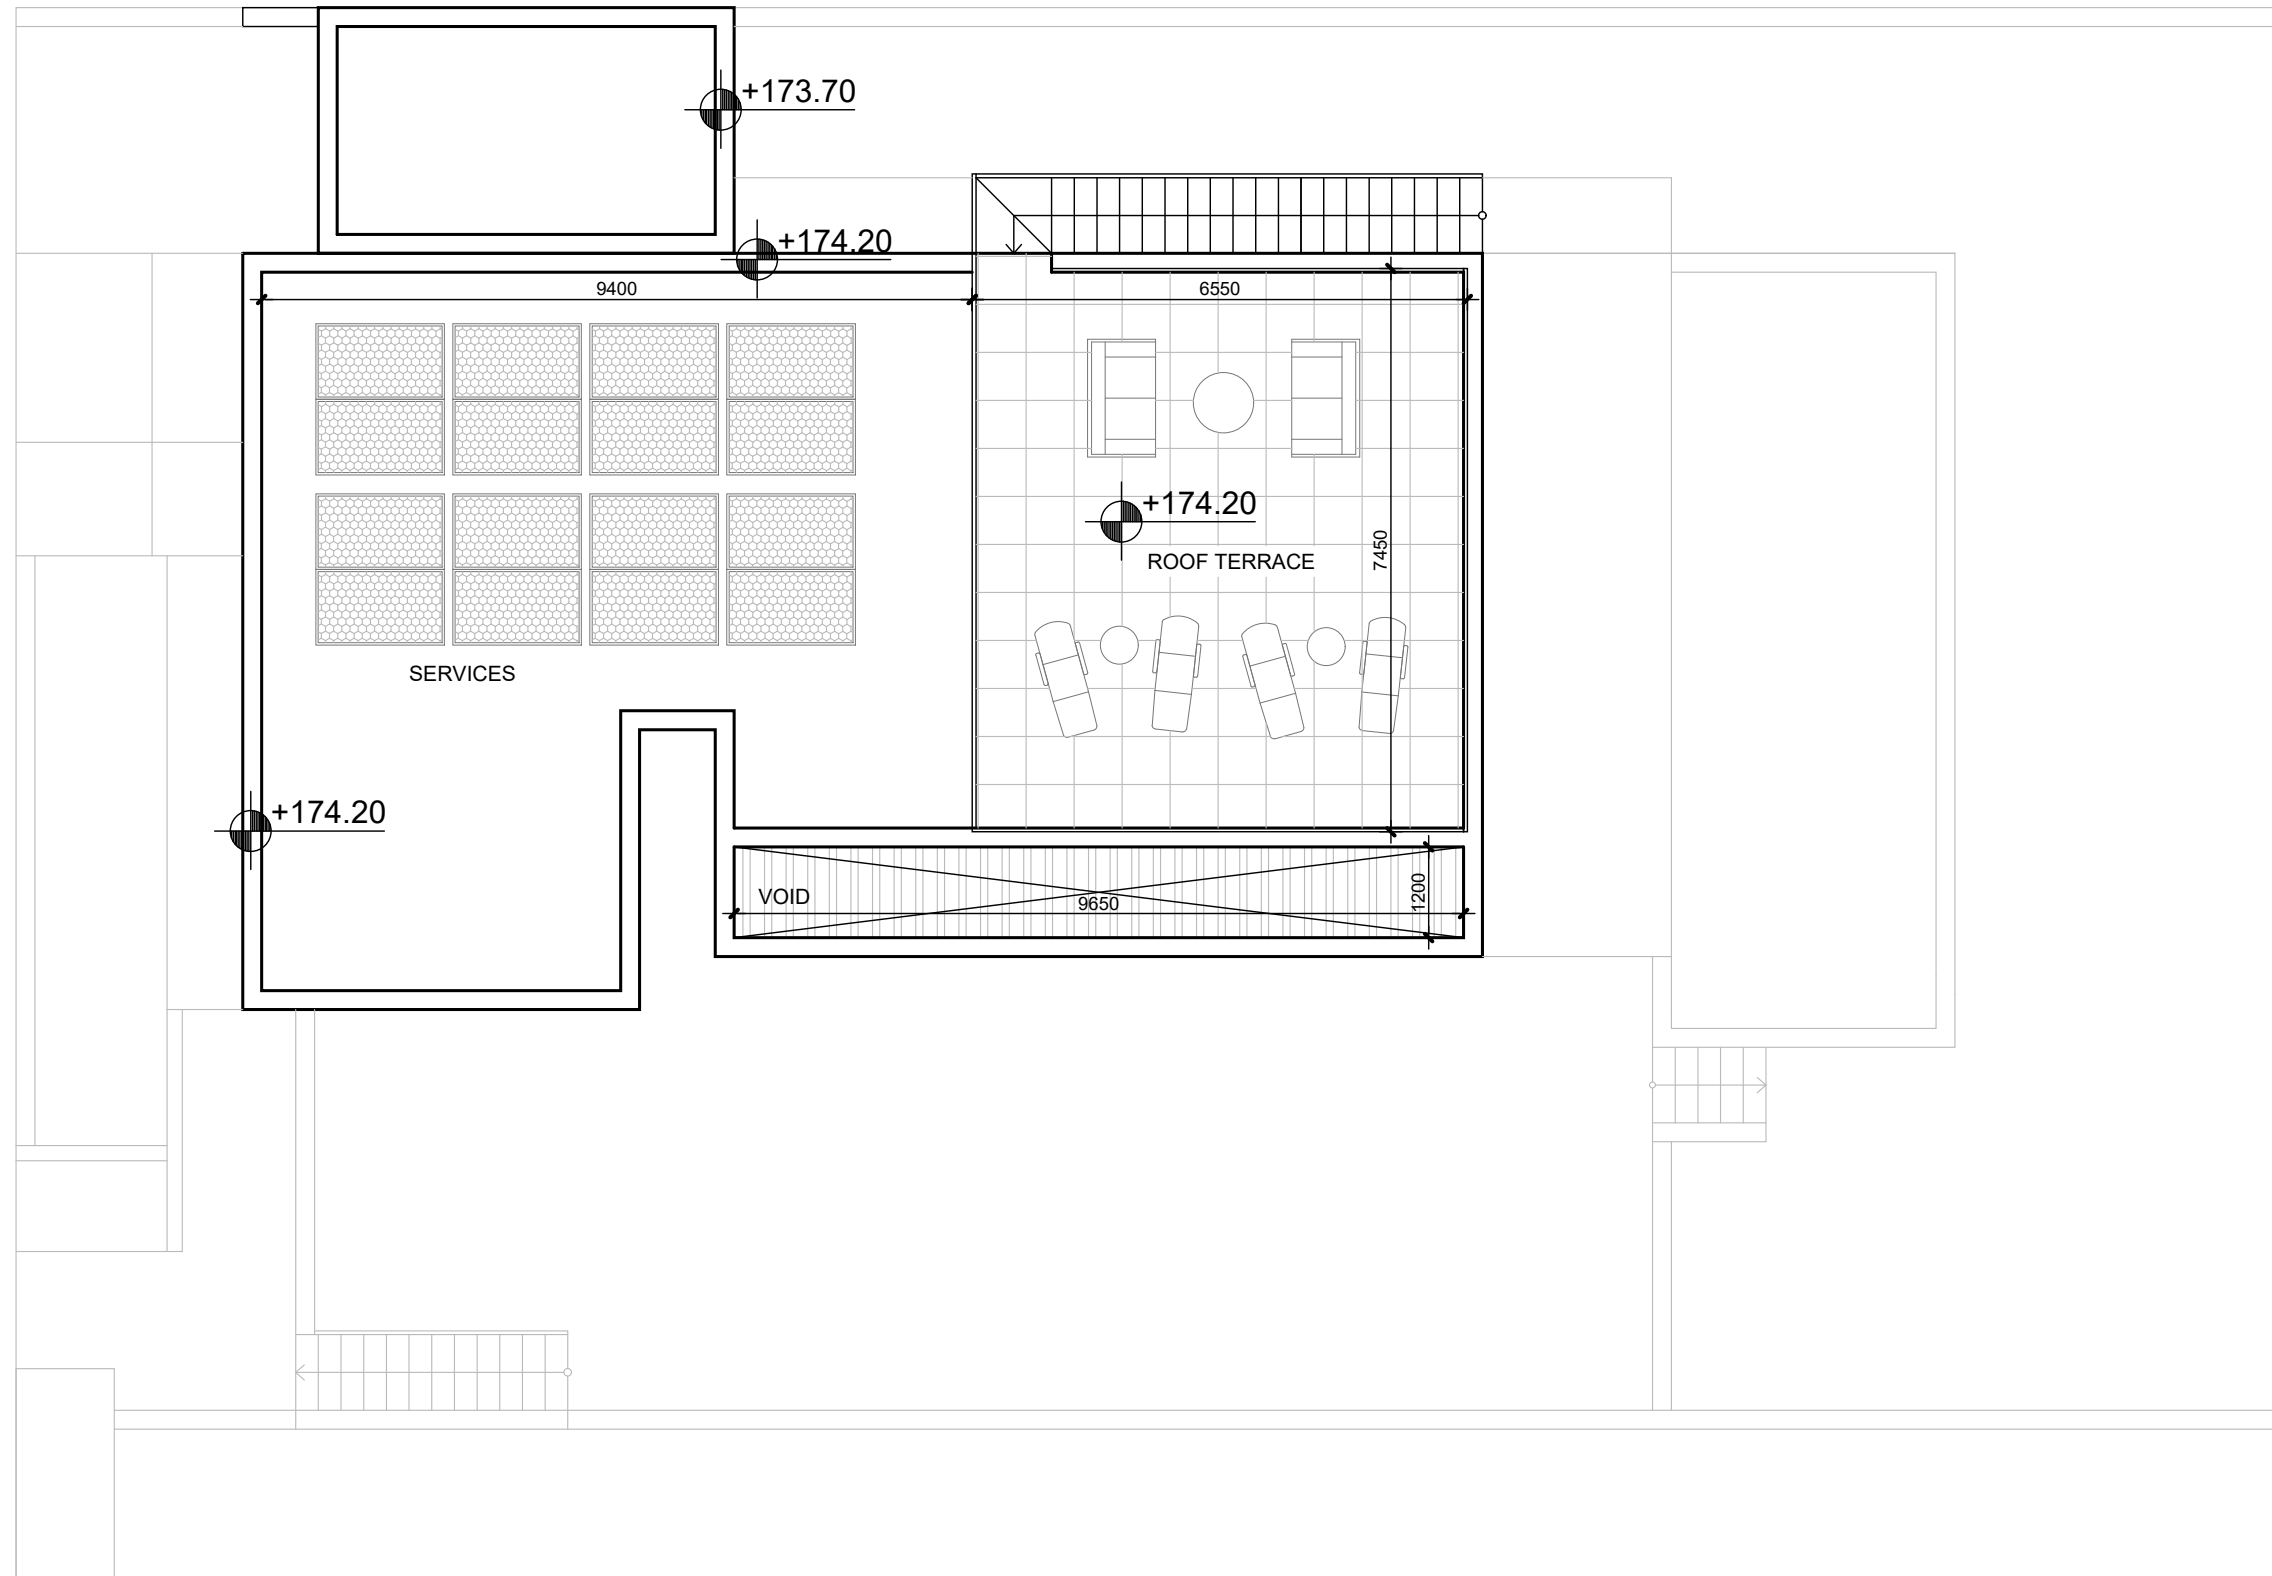

SENTIRE PARK
PEYA 1134 - VILLA 10

ROOF TERRACE
SCALE 1:100

vardastudio
architects + designers

Andreas Vardas BA(HONS), DIP(ARCH), RIBA Chartered Architect
tel. 26947266 / 99427634 fax. 26220886 email vardas@spidernet.com.cy

Design stage MAR 2023	drawn: BV check: A Vardas
GROUND FLOOR PLAN	1:100@A3 DWG NO. AP 03