


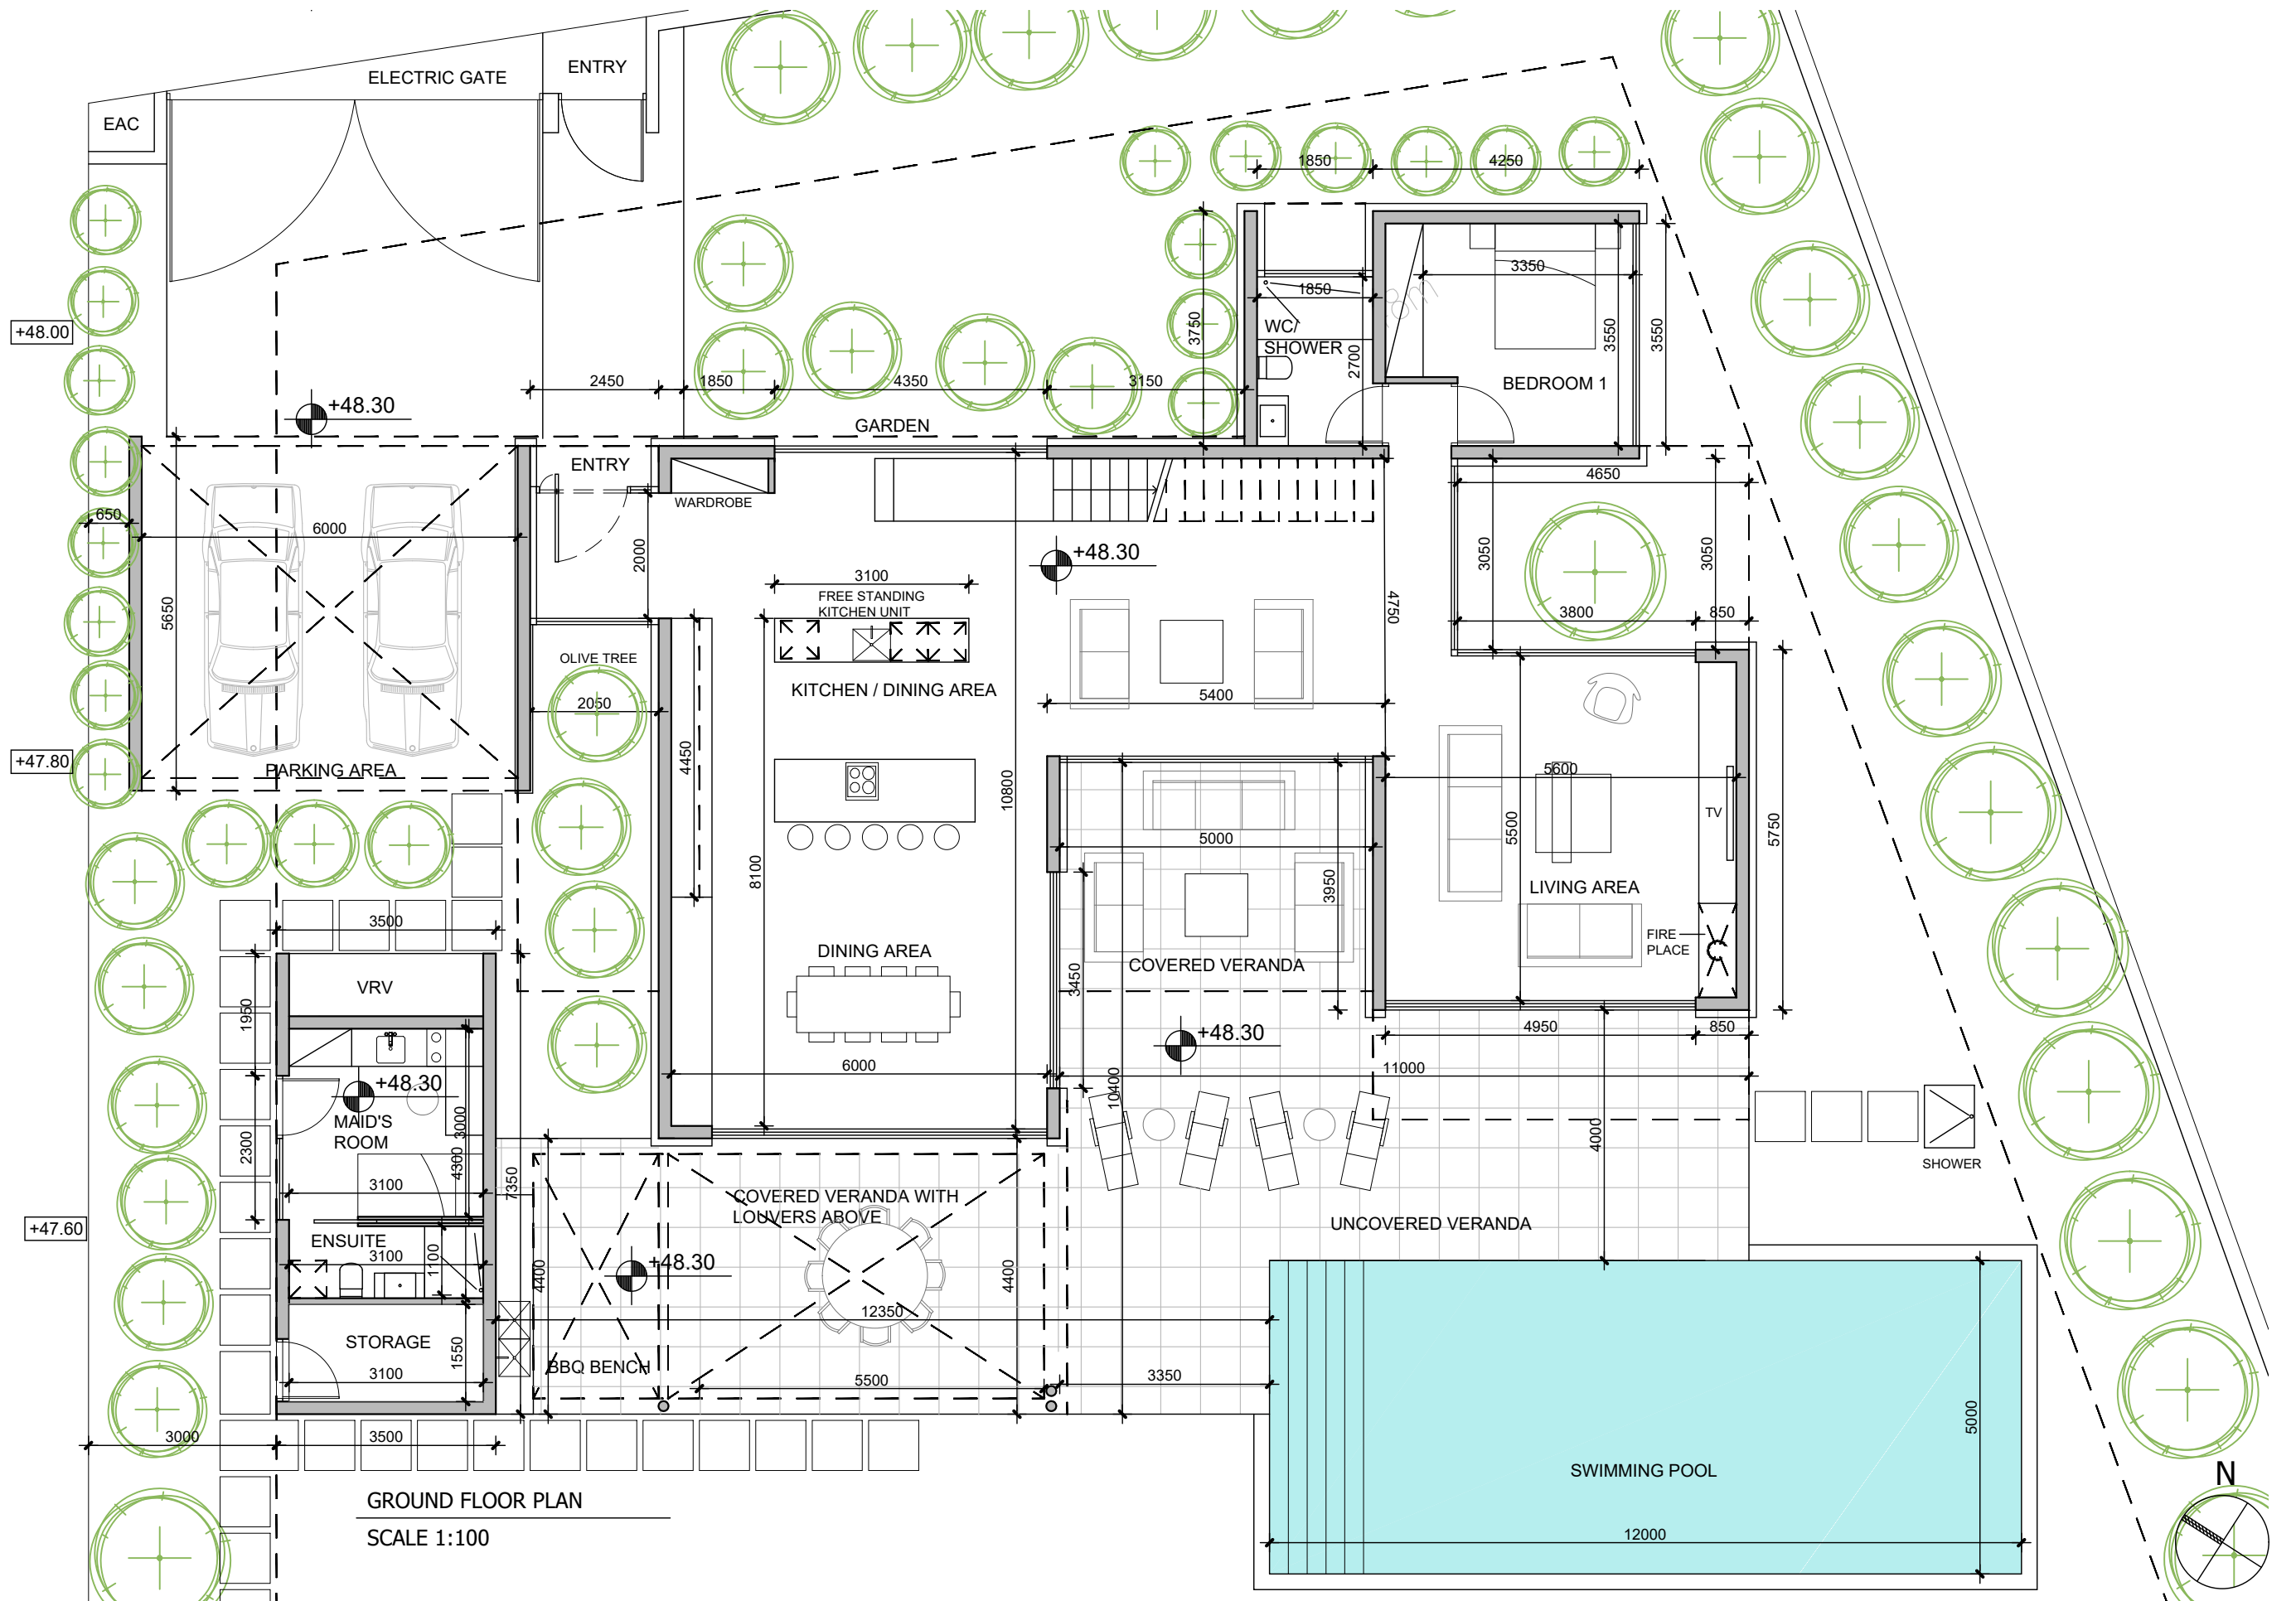

GROUND FLOOR PLAN
SCALE 1:100

Type E/VILLA 8
PLOT AREA 1300 SQM
TOTAL BUILT 330 SQM
(INCLUDING MAID'S
ROOM AND STORAGE)

GROUND FLOOR
GROUND FLOOR AREA 162 SQM
COVERED VERANDA 28 SQM
COVERED VERANDA WITH LOUVERS 34 SQM
UNCOVERED VERANDA 43 SQM
COVERED PARKING WITH LOUVERS 36 SQM
MAID'S ROOM 16 SQM
STORAGE 6 SQM

vardastudio
architects + designers

Andreas Vardas BA(HONS), DIP(ARCH), RIBA Chartered Architect
tel. 26947266 / 99427634 fax. 26220886 email vardas@spidernet.com.cy

Sales Drawings
September 2022


drawn: IN
check: A Vardas

TYPE E/VILLA 8 PLANS

1:100@A3


DWG NO. AP 01

MORELLA
TYPE E/VILLA 8

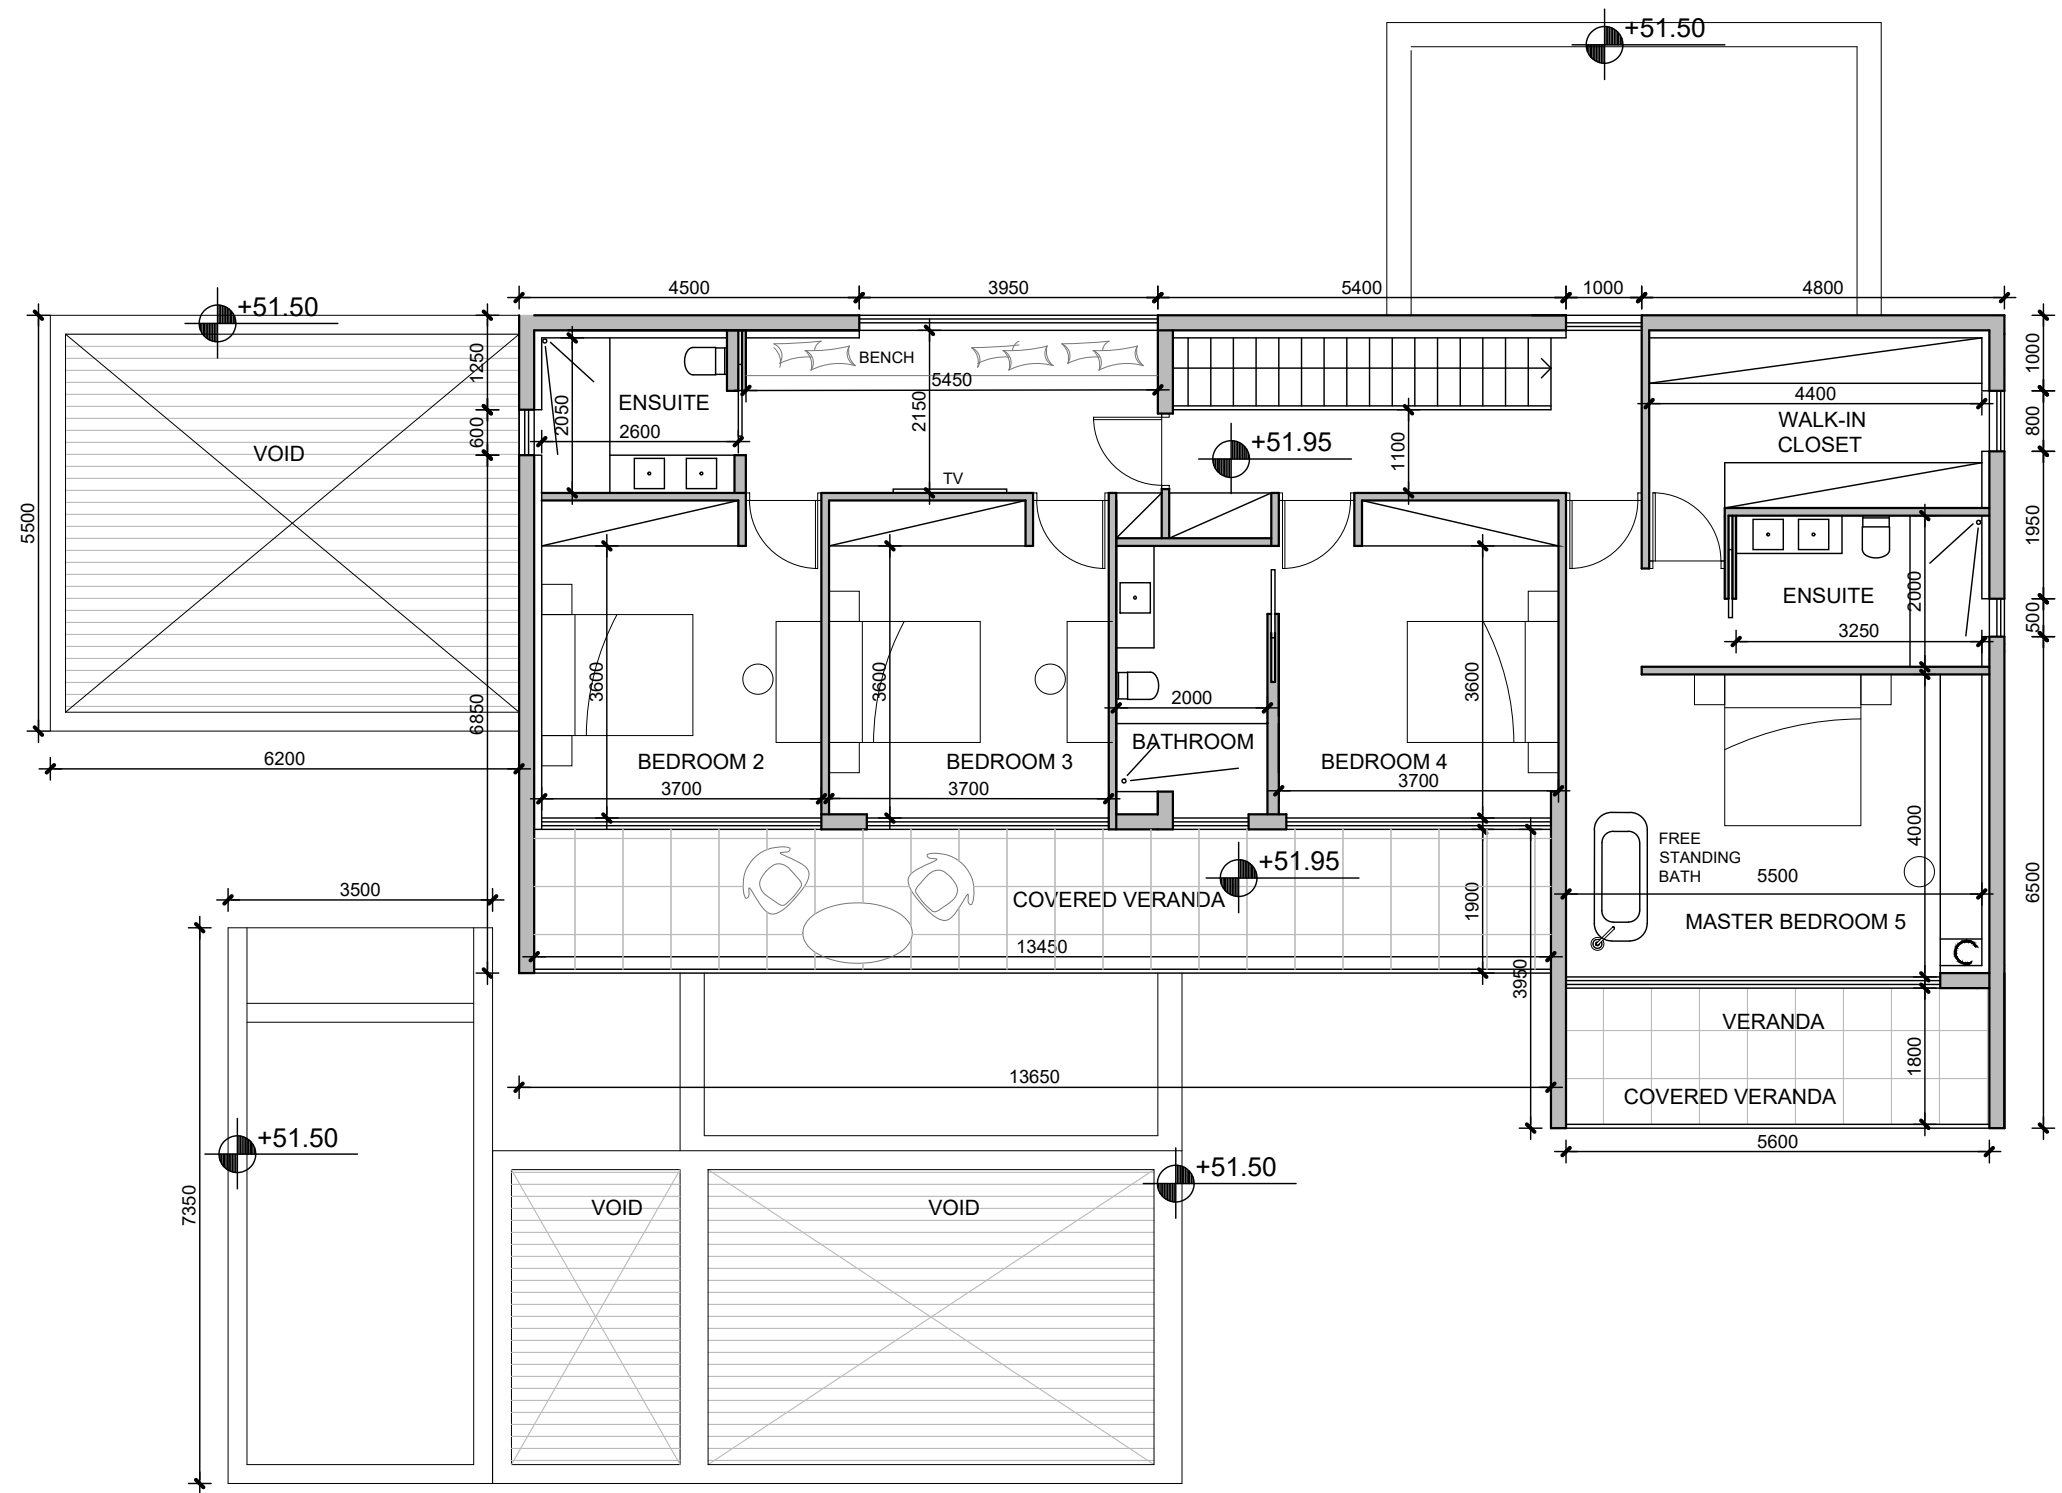

GROUND FLOOR PLAN
SCALE 1:100

FIRST FLOOR
FIRST FLOOR AREA 146 SQM
COVERED VERANDA 37 SQM

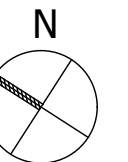

MORELLA
TYPE E/VILLA 8

vardastudio
architects + designers

Andreas Vardas BA(HONS), DIP(ARCH), RIBA Chartered Architect
tel. 26947266 / 99427634 fax. 26220886 email vardas@spidernet.com.cy

Sales Drawings September 2022	drawn: IN check: A Vardas
TYPE E/VILLA 8 PLANS	1:100@A3
	DWG NO. AP 02