


+0.00 EXISTING LEVELS
 +0.00 PROPOSAL LEVELS

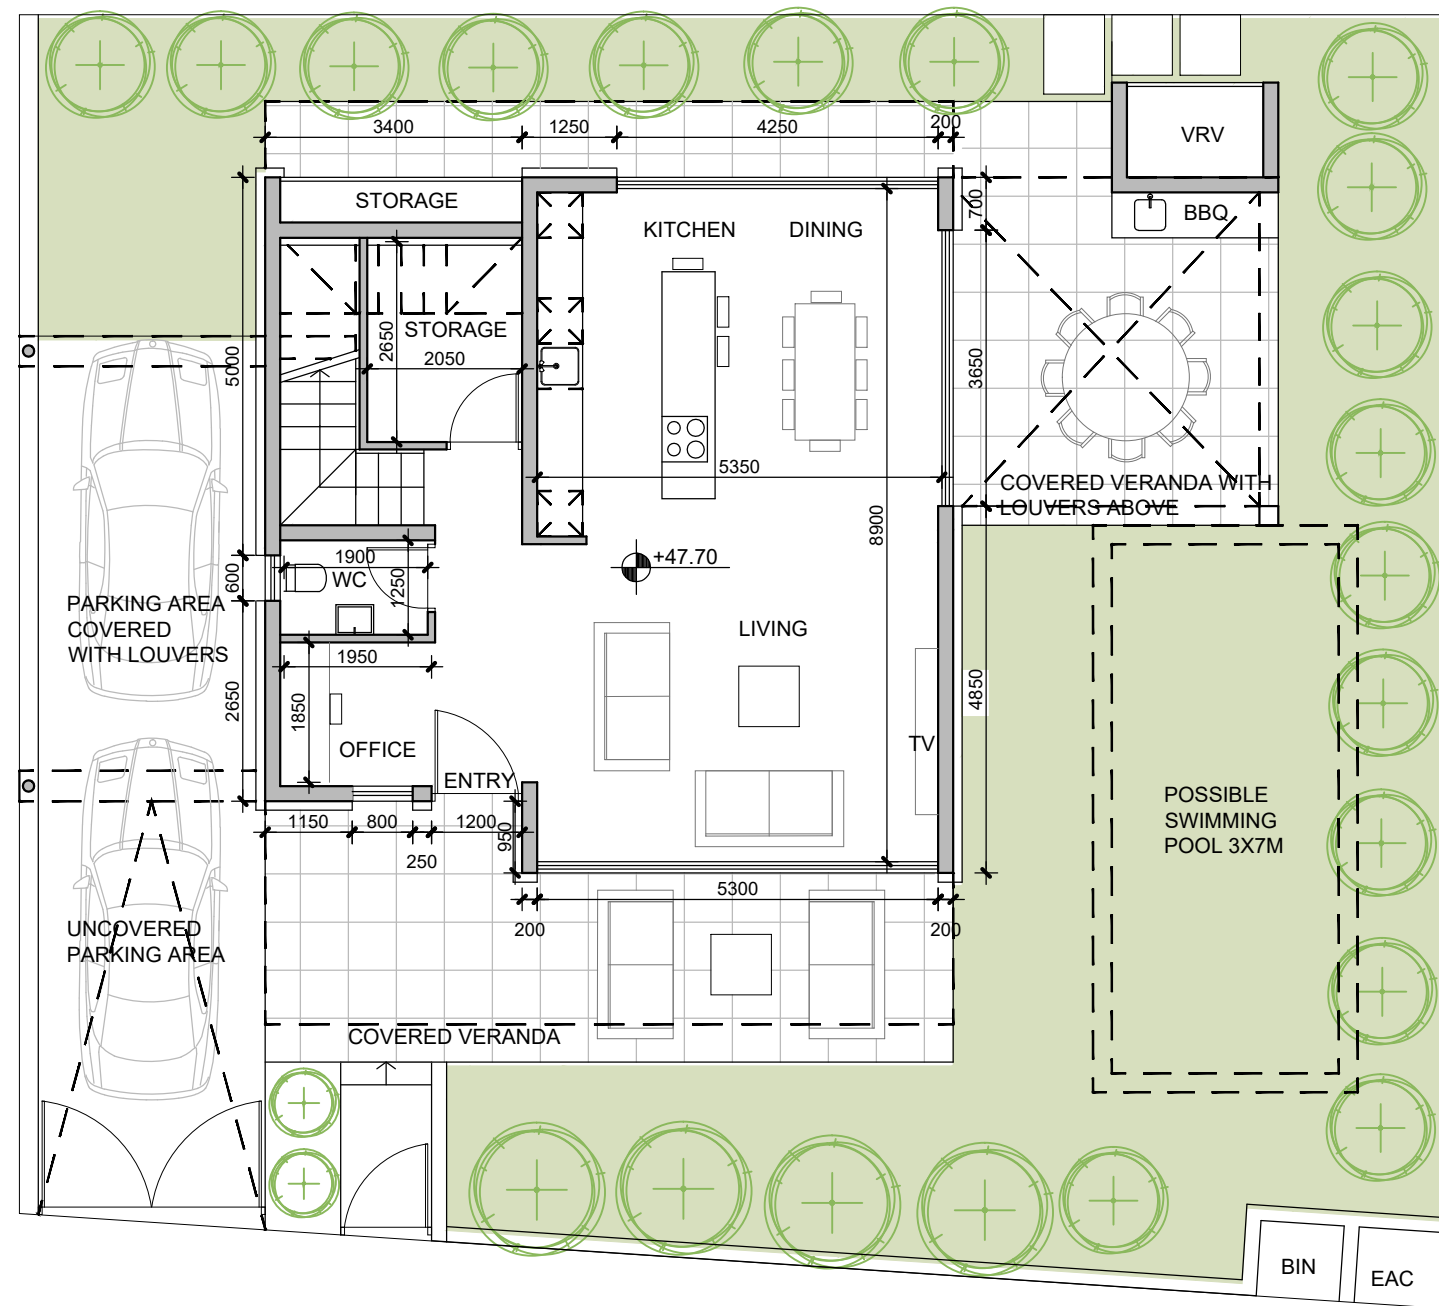


GROUND FLOOR PLAN
 SCALE 1:100

Type B/Villa 14
 PLOT AREA 310 SQM
 TOTAL BUILT 162 SQM
 (INCLUDING STORAGE)

GROUND FLOOR
 GROUND FLOOR AREA 78 SQM
 COVERED VERANDA 30 SQM
 COVERED VERANDA WITH LOUVERS 20 SQM
 UNCOVERED VERANDA 6 SQM
 COVERED PARKING WITH LOUVERS 20 SQM
 UNCOVERED PARKING AREA 19 SQM
 STORAGE 2 SQM

FIRST FLOOR
 FIRST FLOOR AREA 82 SQM
 COVERED VERANDA 14 SQM

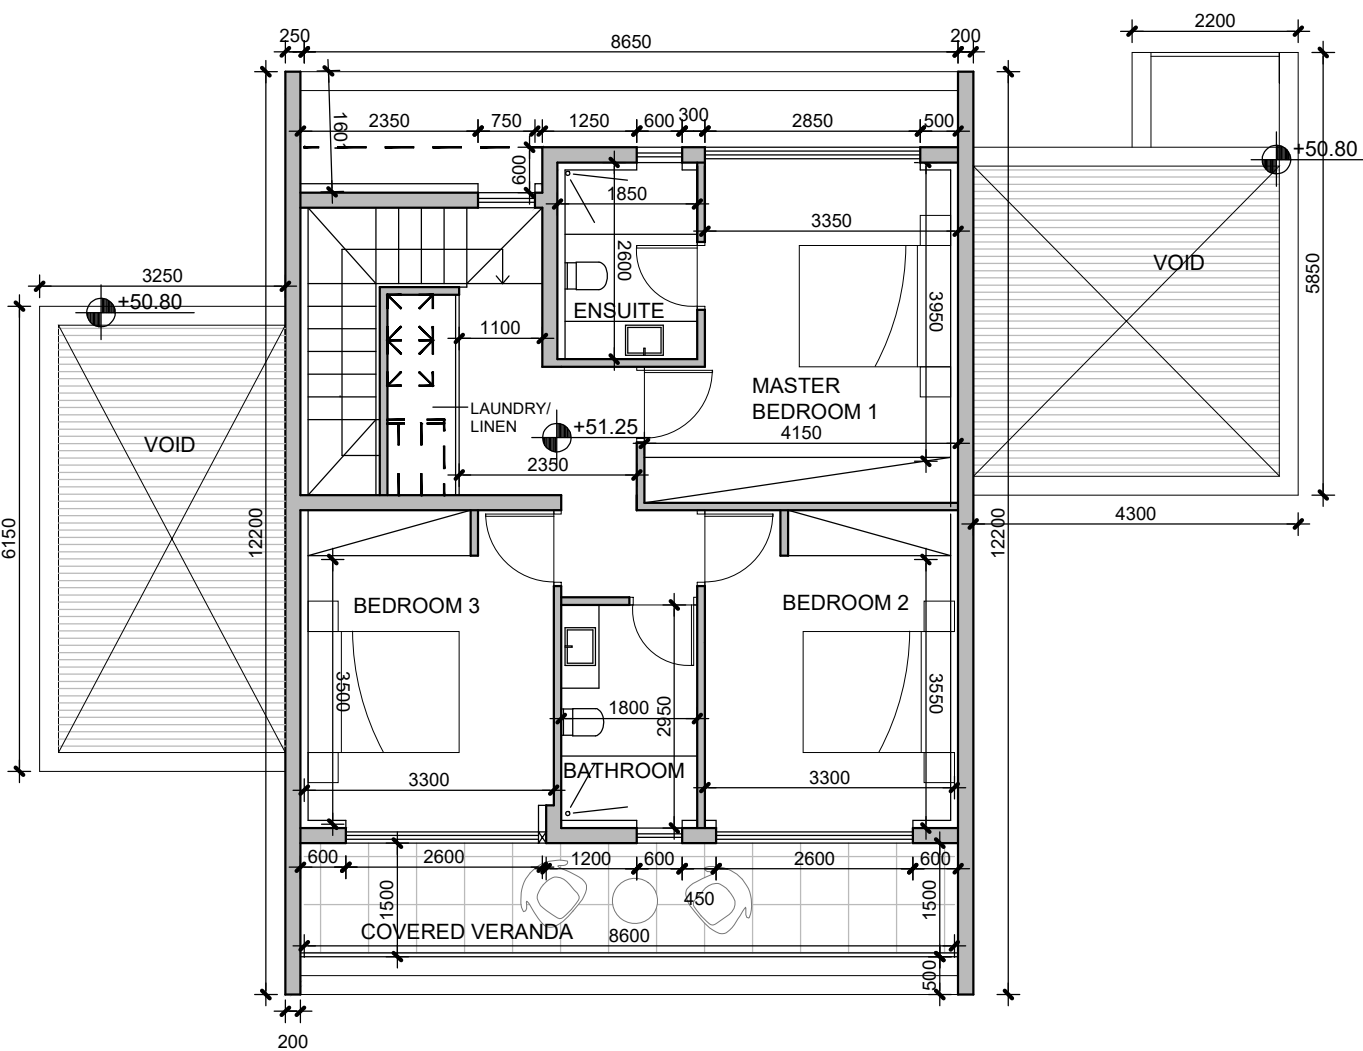

FIRST FLOOR PLAN
 SCALE 1:100

vardastudio
 architects + designers
 Andreas Vardas BA(HONS), DIP(ARCH), RIBA Chartered Architect
 tel. 26947266 / 99427634 fax. 26220886 email vardas@spidernet.com.cy

Sales Drawings
 September 2022
 TYPE B/VILLA 14 PLANS
 drawn: KS
 check: A Vardas
 1:100@A3
 DWG NO. AP 01

N
 MORELLA
 TYPE B/VILLA 14