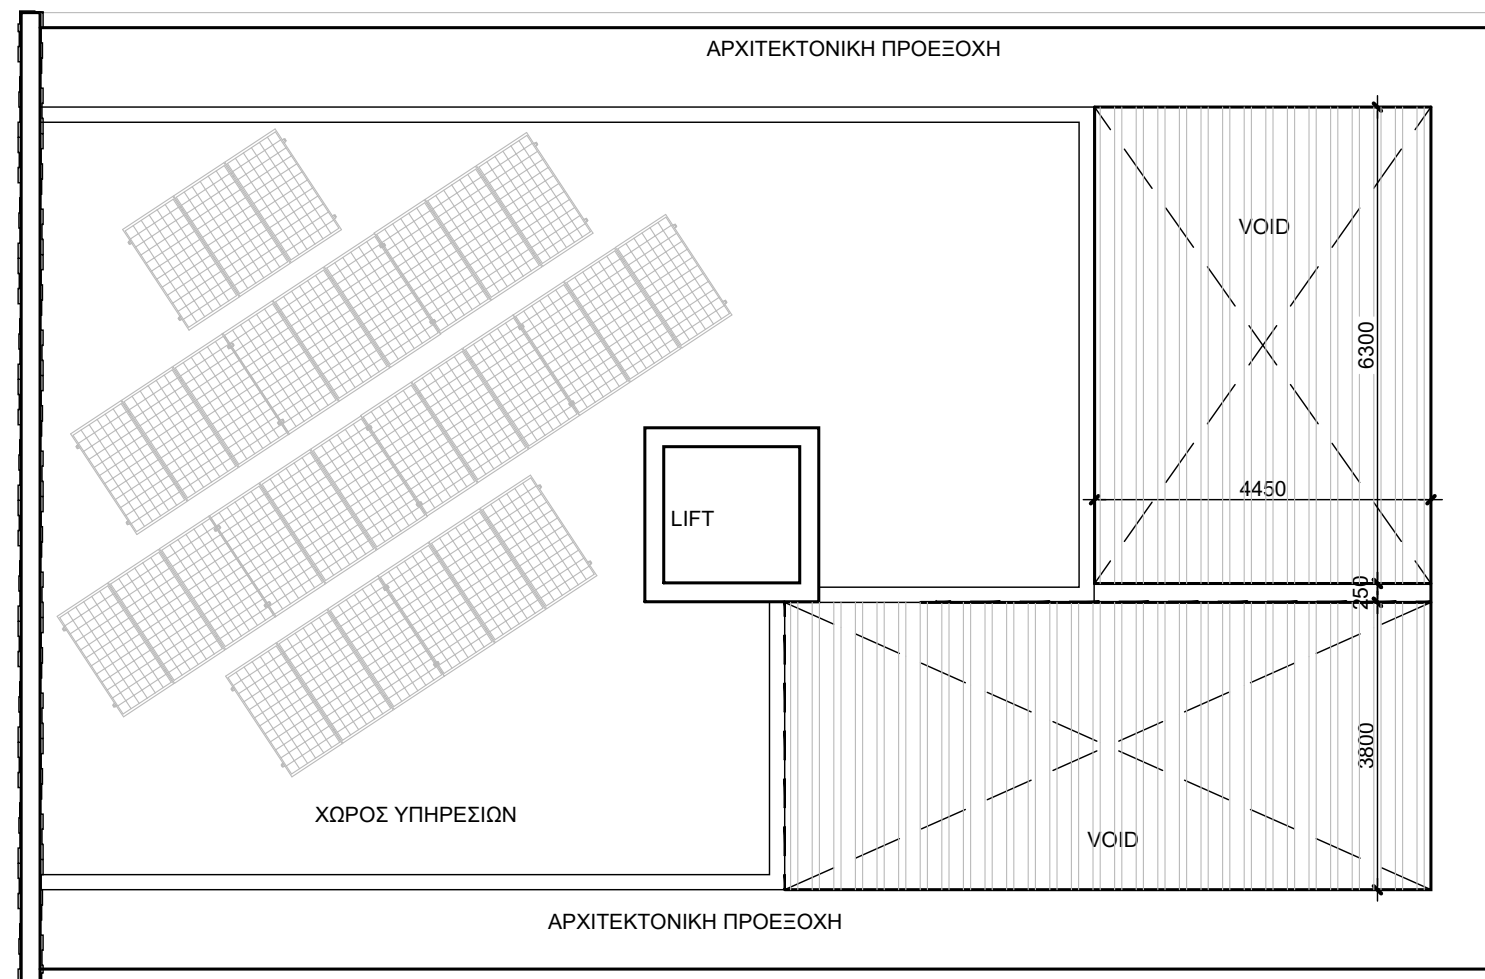


ROOF PLAN
SCALE 1:100

BALSA BLUE RESIDENCES
MOUTALLOS 780

vardastudio
architects + designers

Andreas Vardas BA(HONS), DIP(ARCH), RIBA Chartered Architect
tel. 26947266 / 99427634 fax. 26220886 email vardas@spidernet.com.cy

Planning Permission
December 2022

drawn: SM
check: A Vardas

ROOF PLAN

1:100@A3

DWG NO. AP 05