



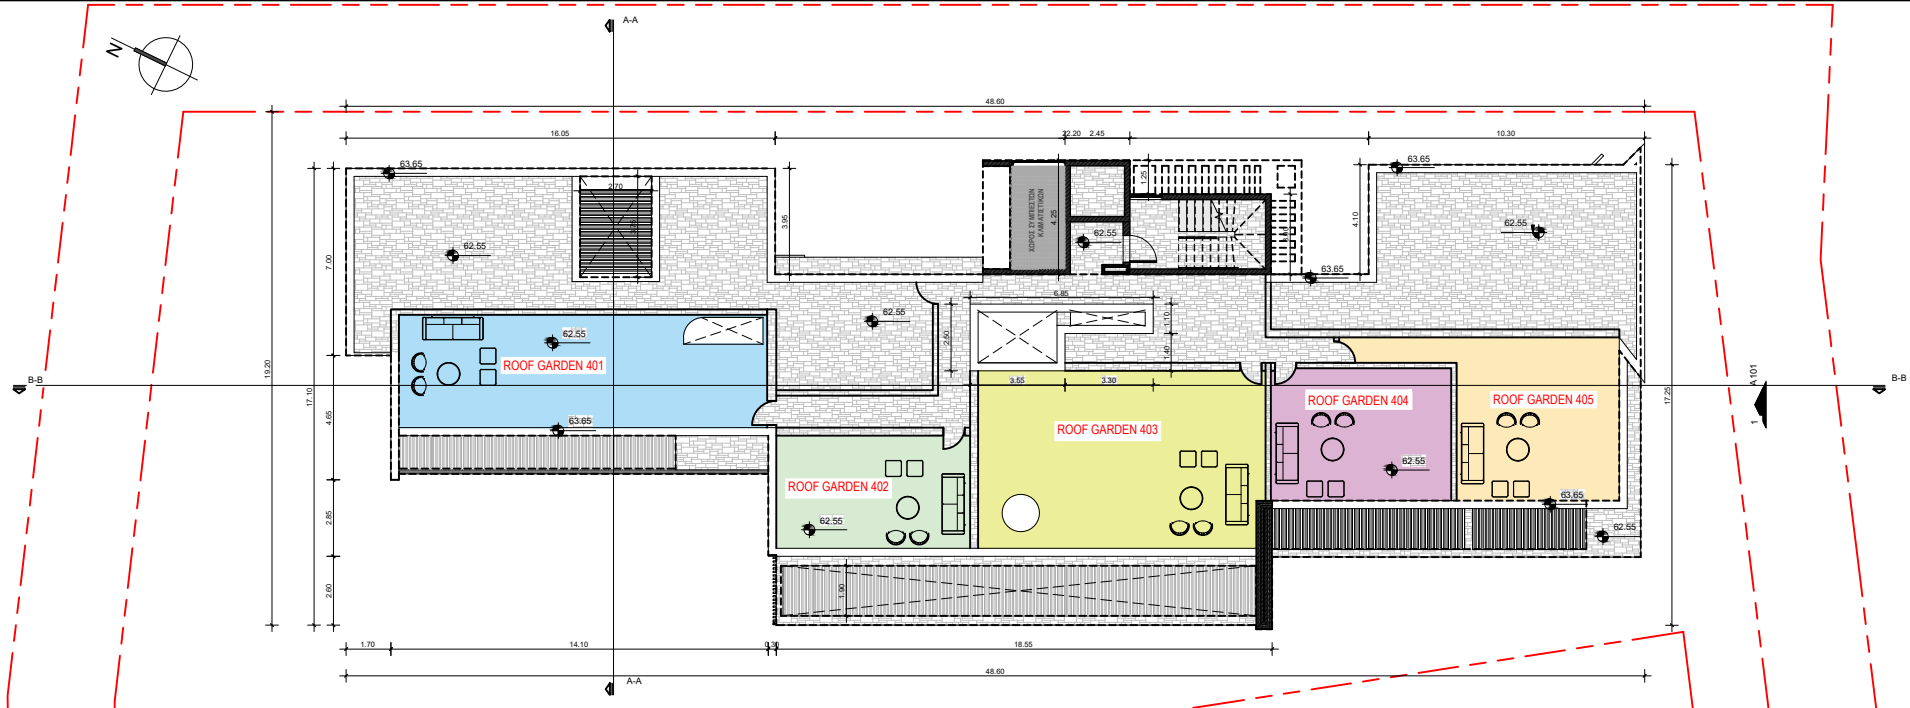

A006-ROOF PLAN
1 : 100

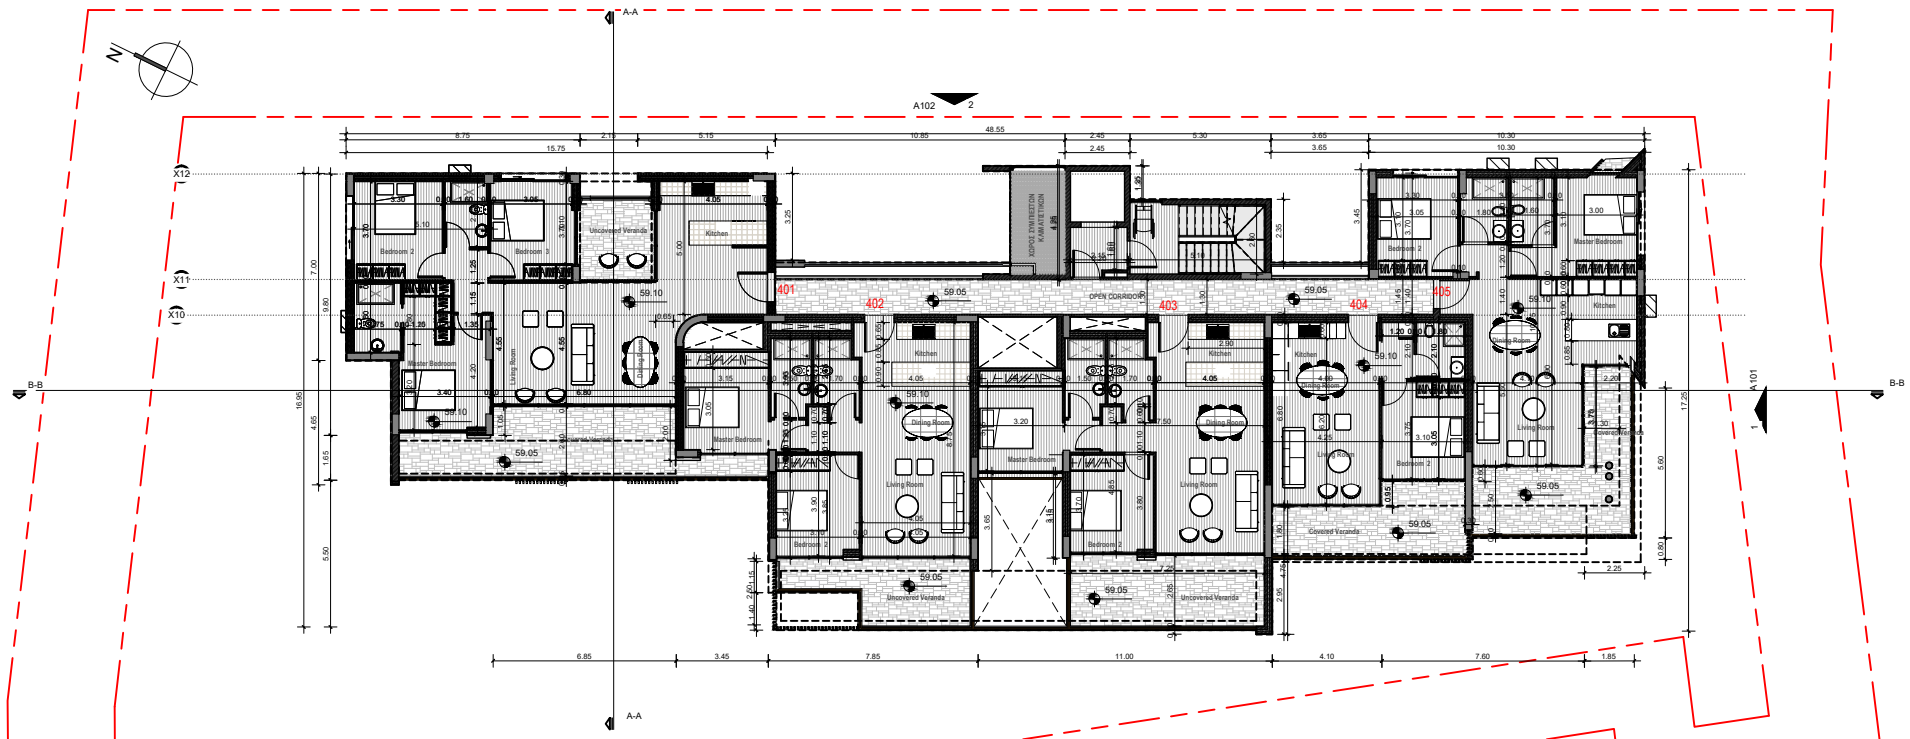

A005-FOURTH FLOOR PLAN
1 : 100

Architect

Owner

OLIAS
HOMES

Drawn by:

No.	Description	Date

Project

ASPEN PARK

FOURTH & ROOF
FLOOR PLANS

Project number 0320557

Date

Drawn by Stella Hadjilambri

Checked by Stella Hadjilambri

A004

Scale 1 : 100