


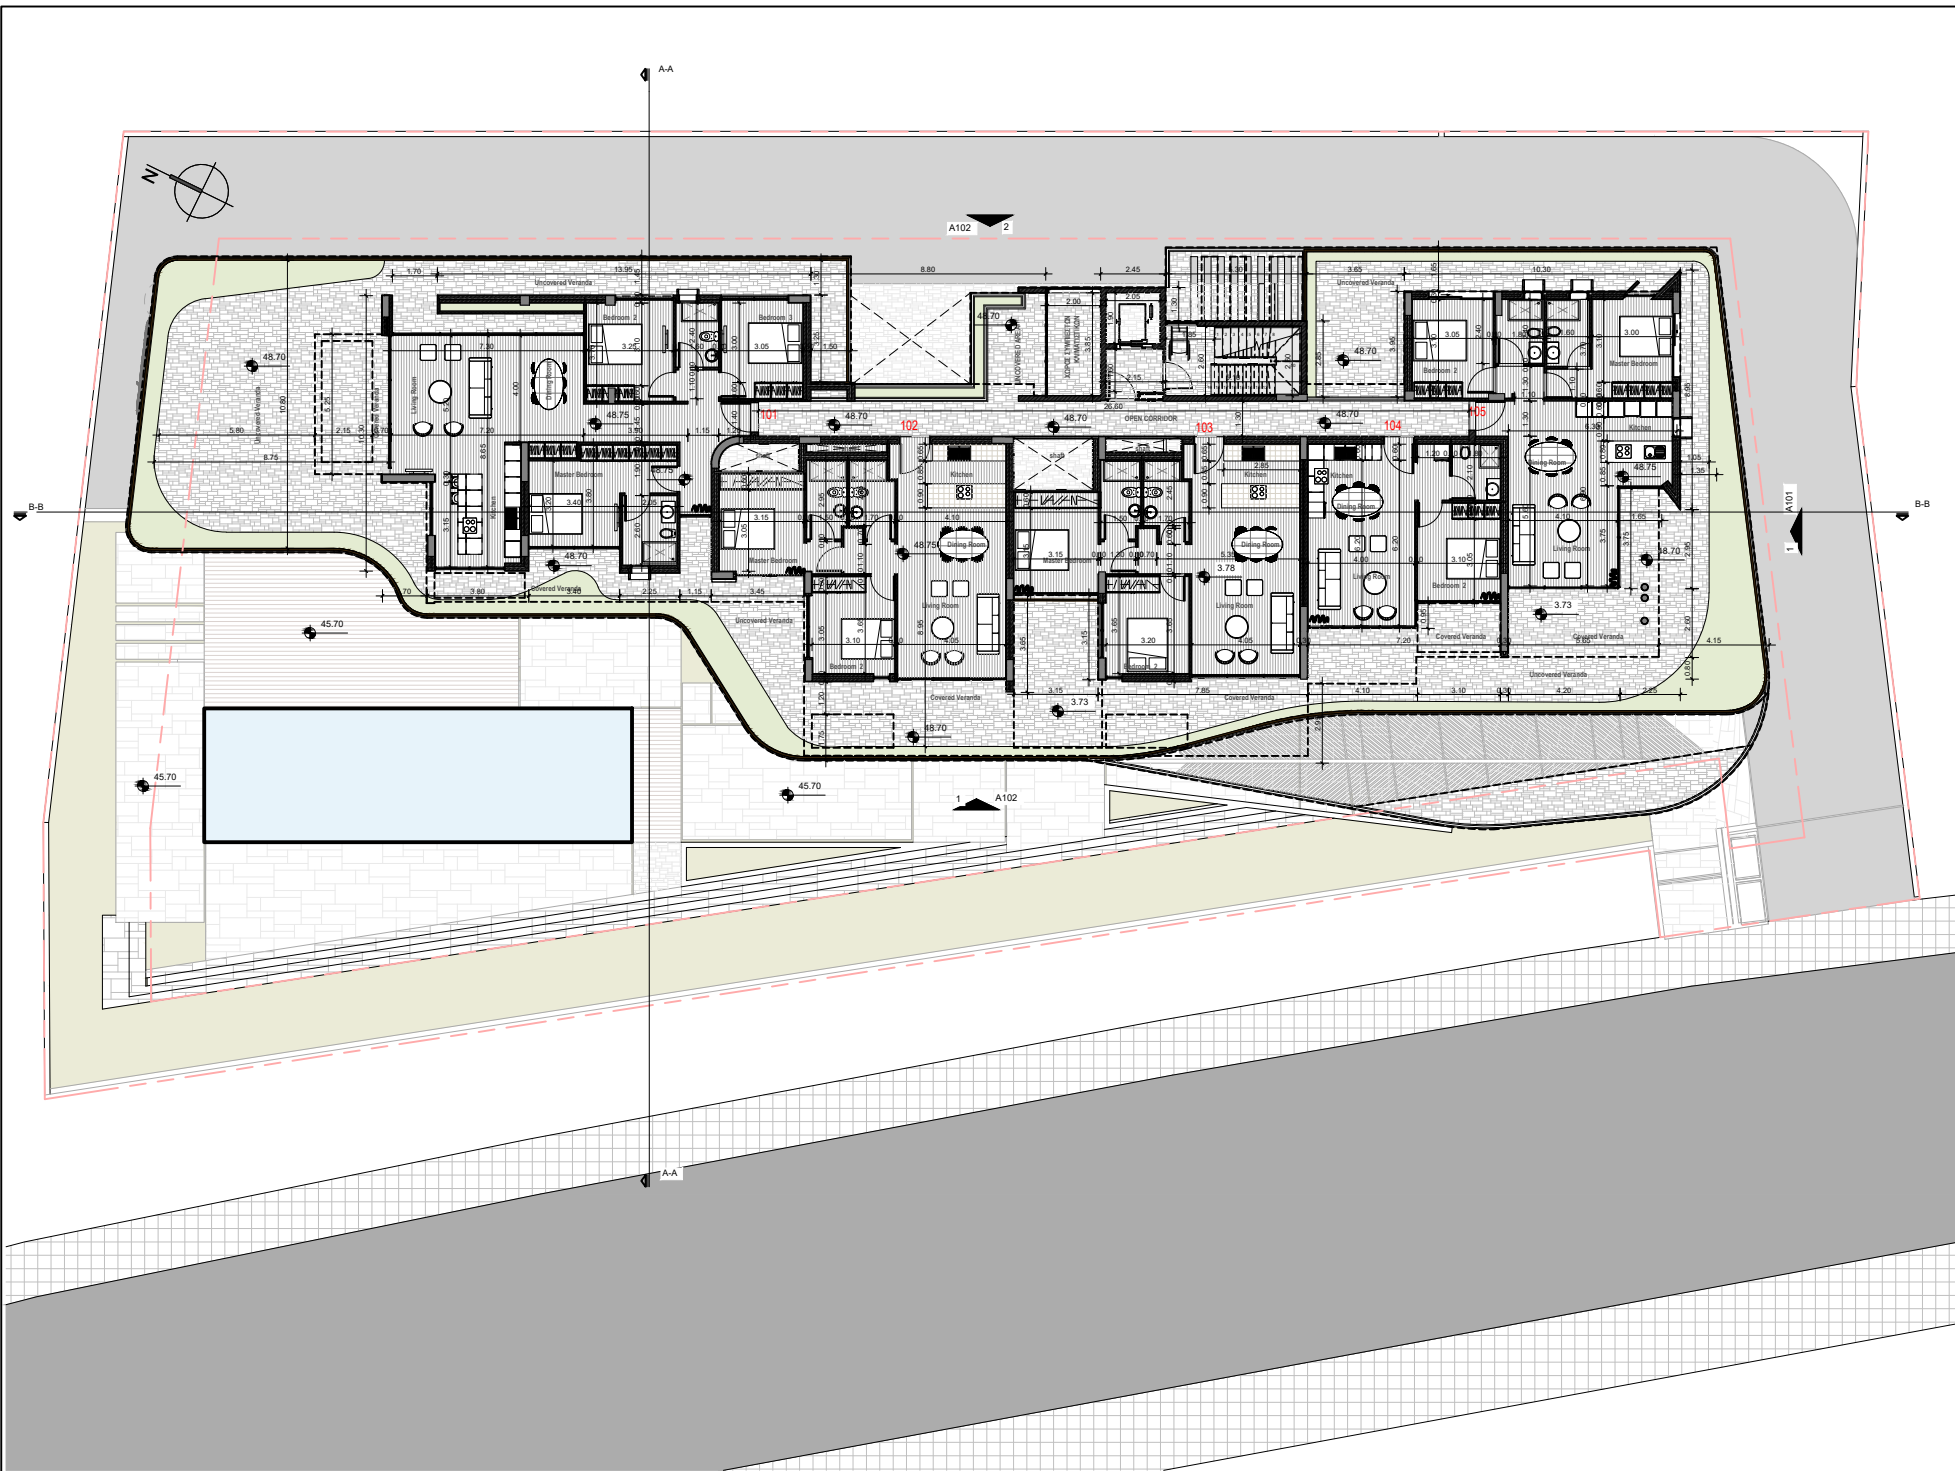

A002-FIRST FLOOR
1 : 100

Architect

Owner



Drawn by:

No.	Description	Date

Project

ASPEN PARK

FIRST FLOOR PLAN

Project number 0320557

Date

Drawn by Stella Hadjilambri

Checked by Stella Hadjilambri

A002

Scale 1 : 100