


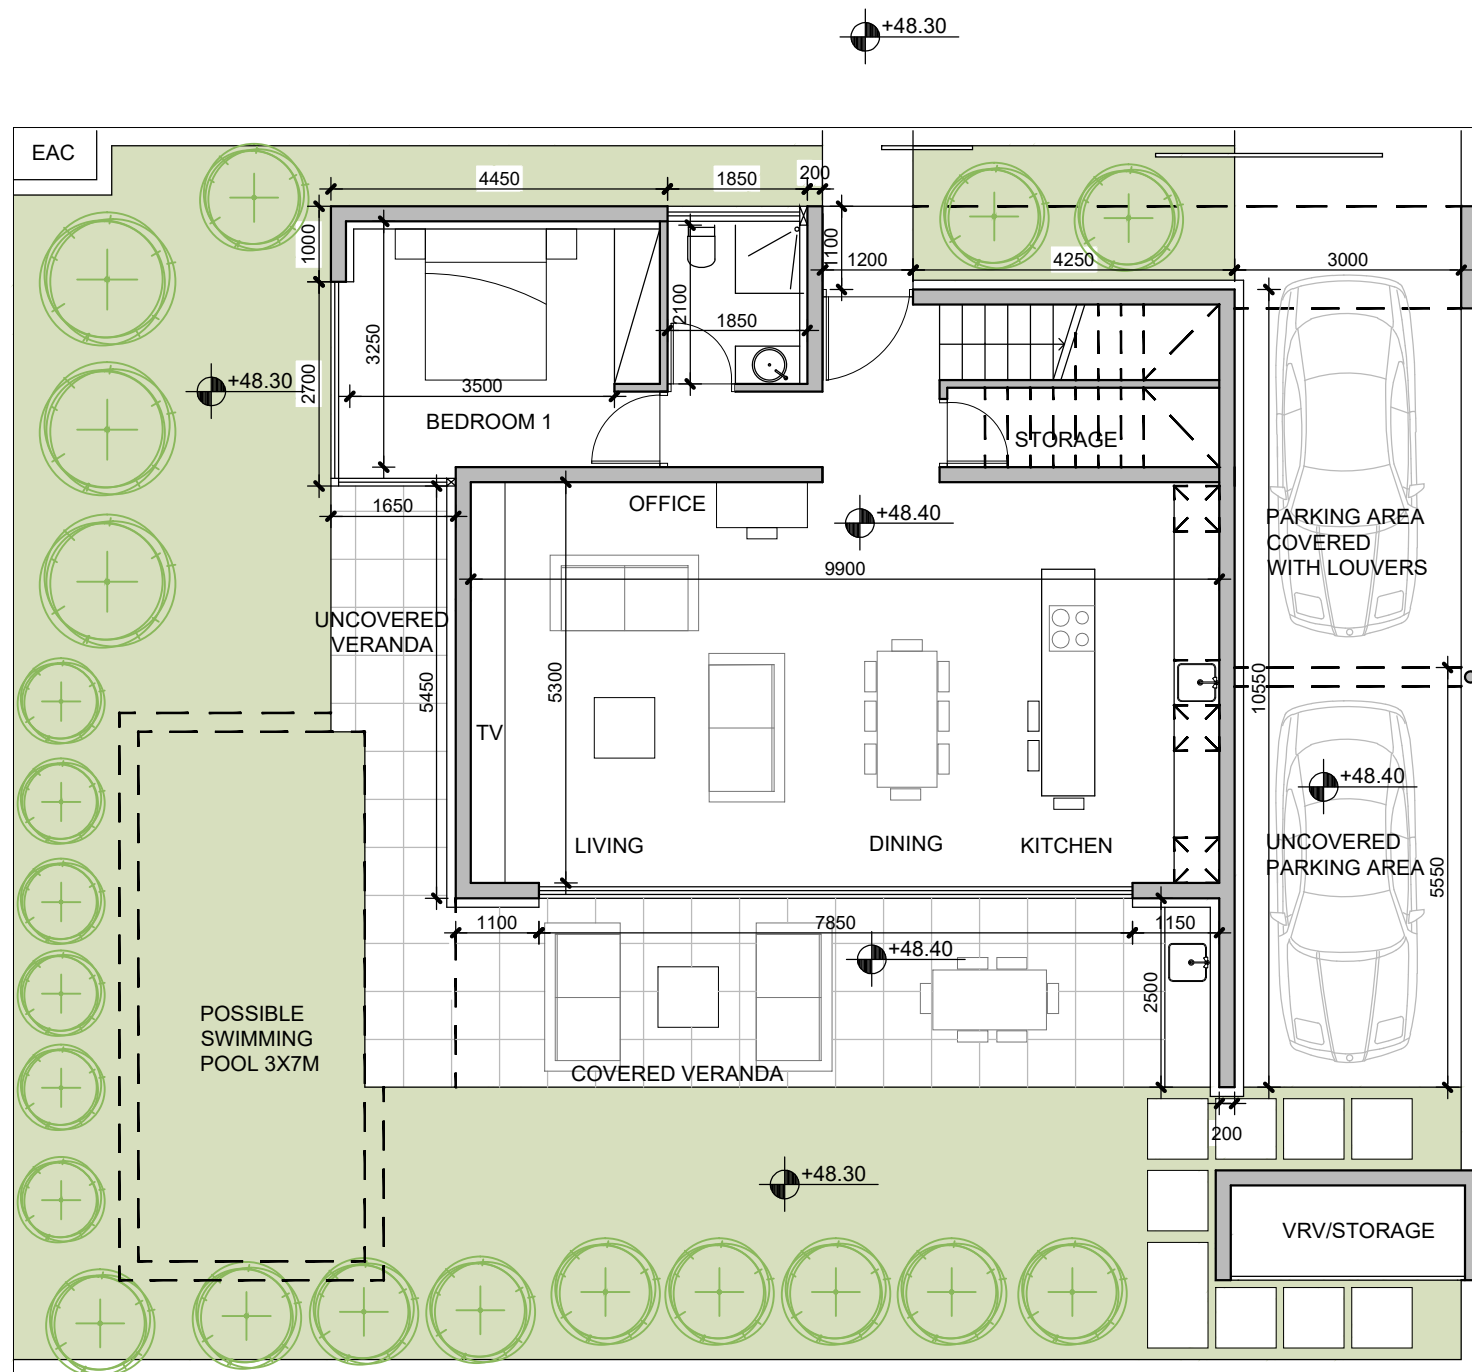


GROUND FLOOR PLAN
SCALE 1:100

Type A/Villa 9
PLOT AREA 320 SQM
TOTAL BUILT 166 SQM
(INCLUDING STORAGE)

GROUND FLOOR
GROUND FLOOR AREA 94 SQM
COVERED VERANDAS 26 SQM
UNCOVERED VERANDAS 11 SQM
COVERED PARKING WITH LOUVERS 21 SQM
UNCOVERED PARKING AREA 17 SQM
VRV/STORAGE 5 SQM

FIRST FLOOR
FIRST FLOOR AREA 67 SQM
COVERED VERANDA 14 SQM
UNCOVERED VERANDA 11 SQM

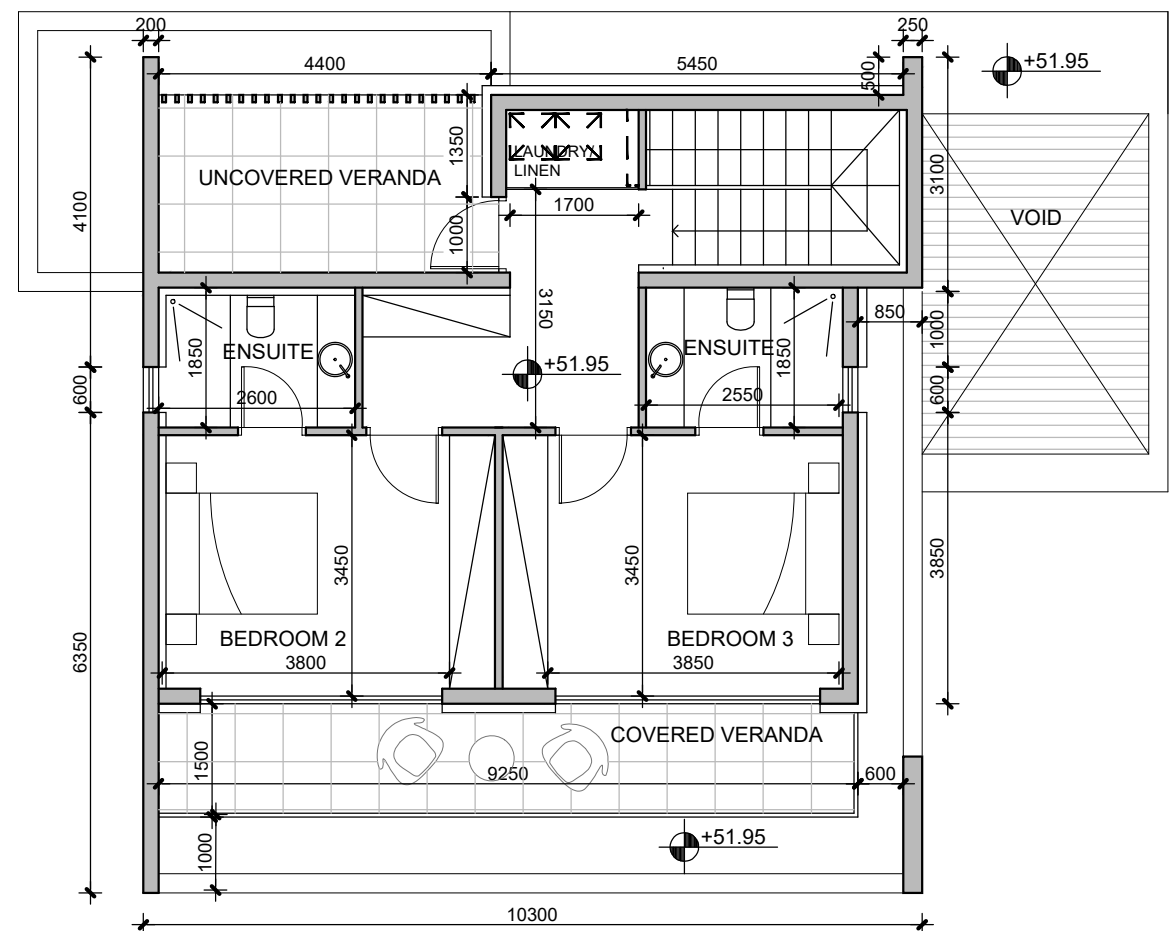

FIRST FLOOR PLAN
SCALE 1:100

vardastudio
architects + designers

Andreas Vardas BA(HONS), DIP(ARCH), RIBA Chartered Architect
tel. 26947266 / 99427634 fax. 26220886 email vardas@spidernet.com.cy

Sales Drawings
September 2022

drawn: KS
check: A Vardas

TYPE A/VILLA 9 PLANS

1:100@A3

DWG NO. AP 01

N
MORELLA
TYPE A/VILLA 9