

Architect

Owner



Drawn by:

No.	Description	Date

Project

ASPEN PARK
SECOND & THIRD
FLOOR PLANS

Project number 0320557


Date

Drawn by Stelia Hadjilambri


Checked by Stelia Hadjilambri

A003

Scale 1 : 100

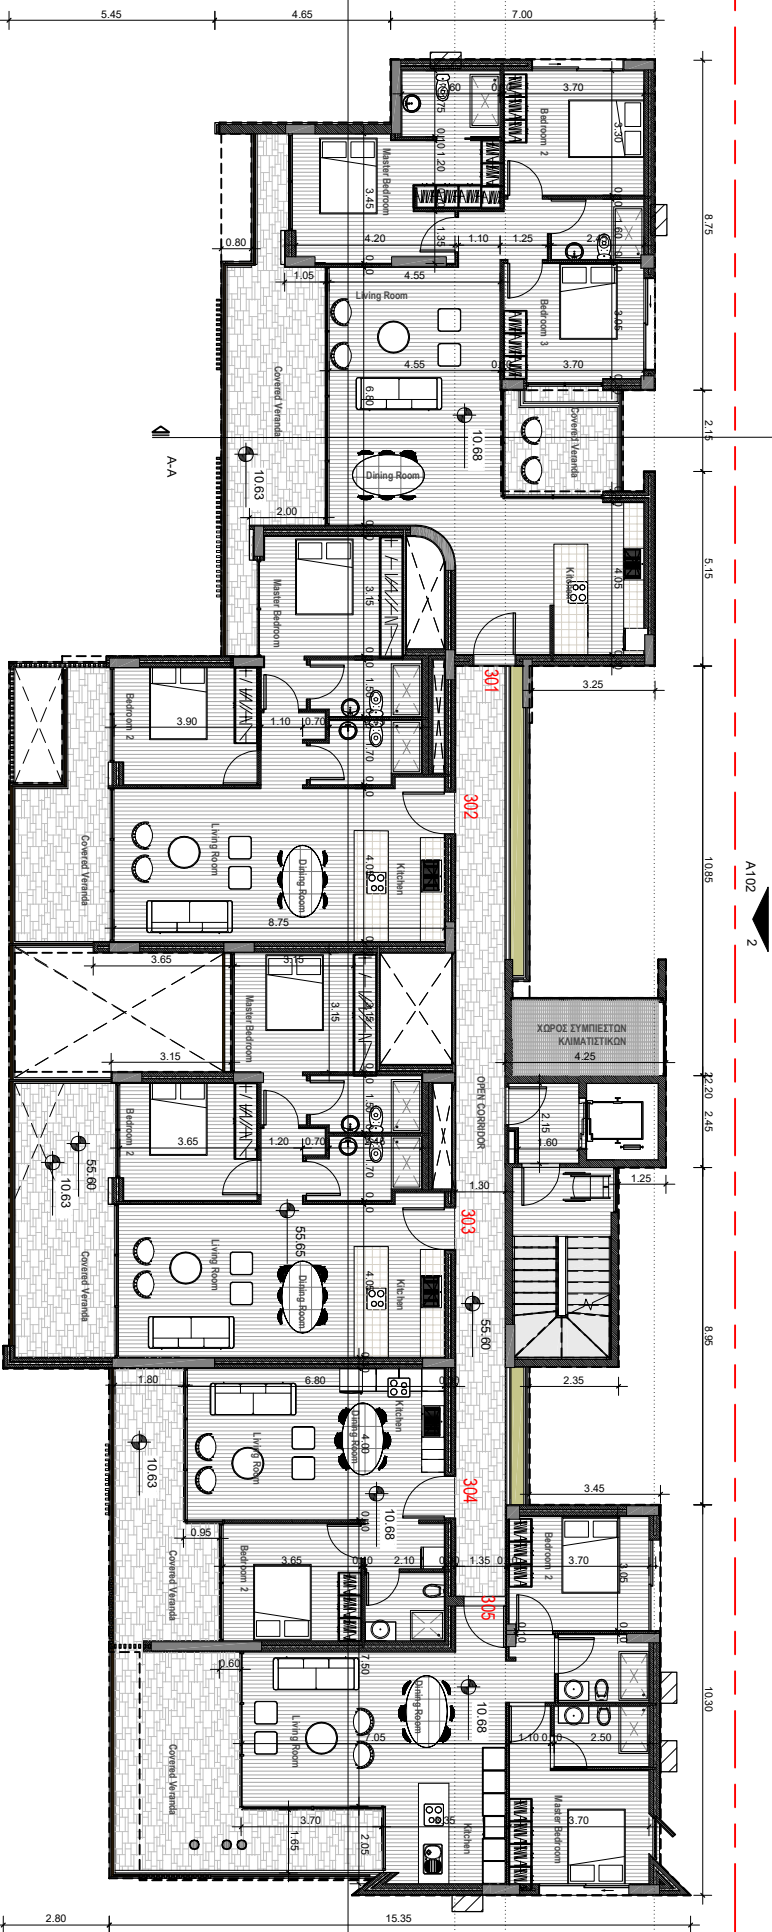

A004-THIRD FLOOR
1 : 100

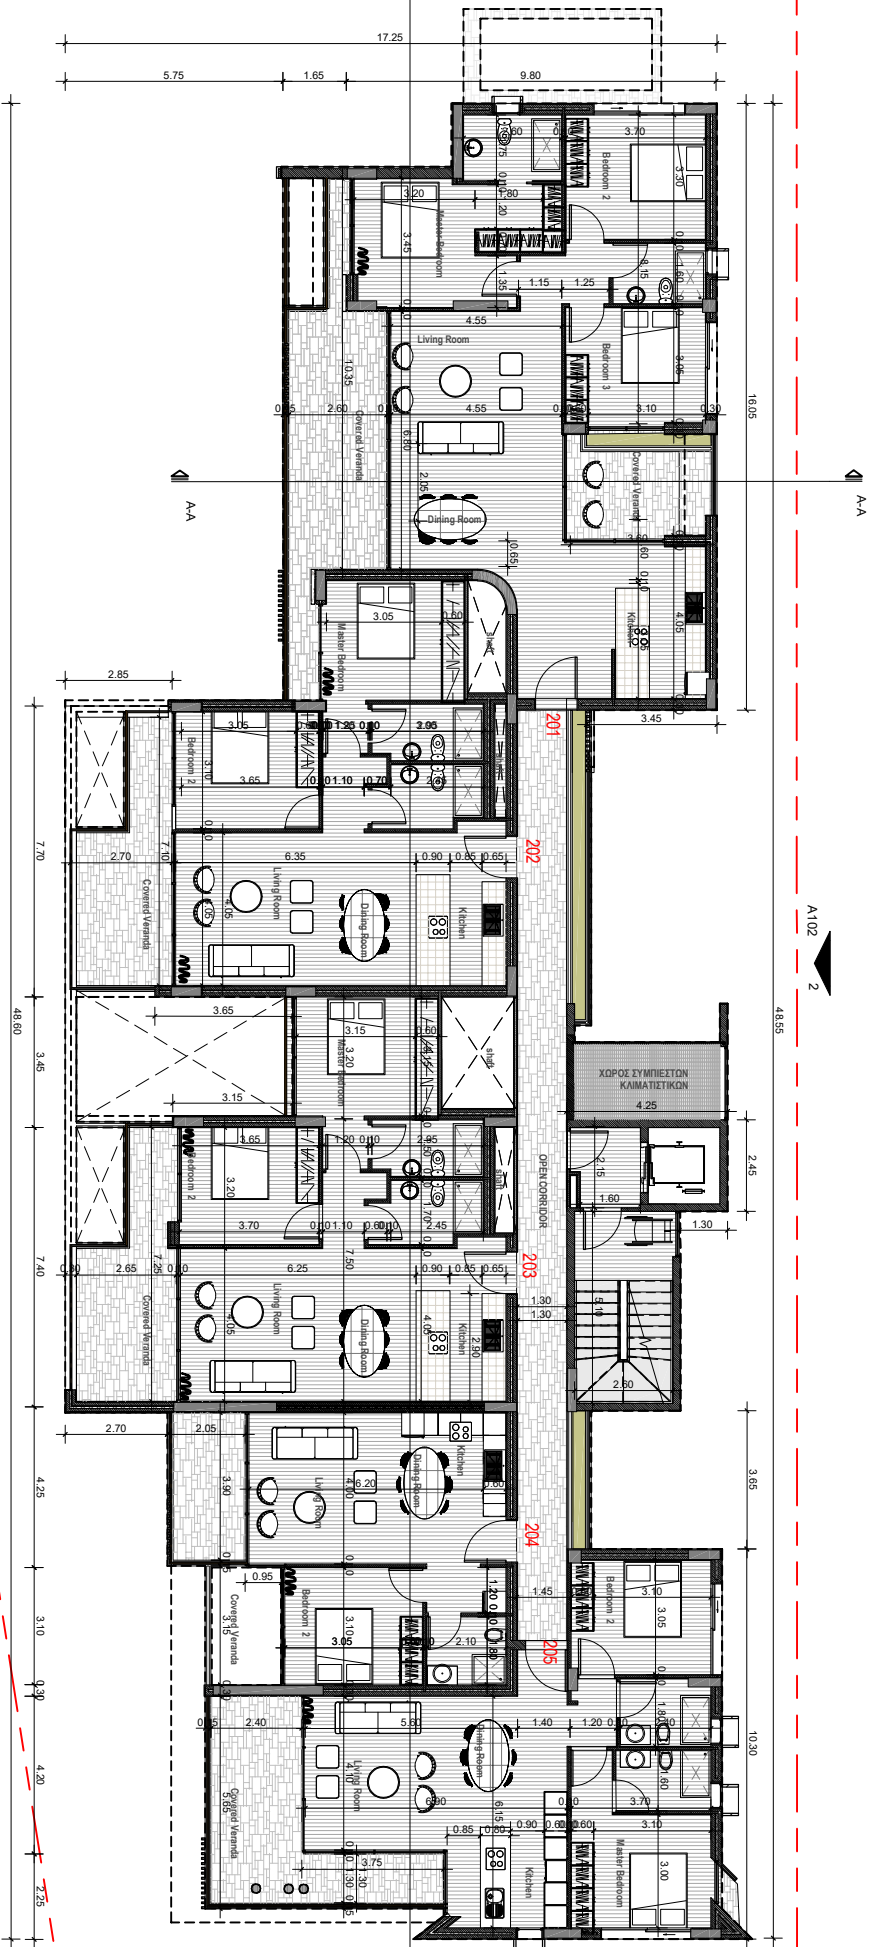

A003-SECOND FLOOR
1 : 100