


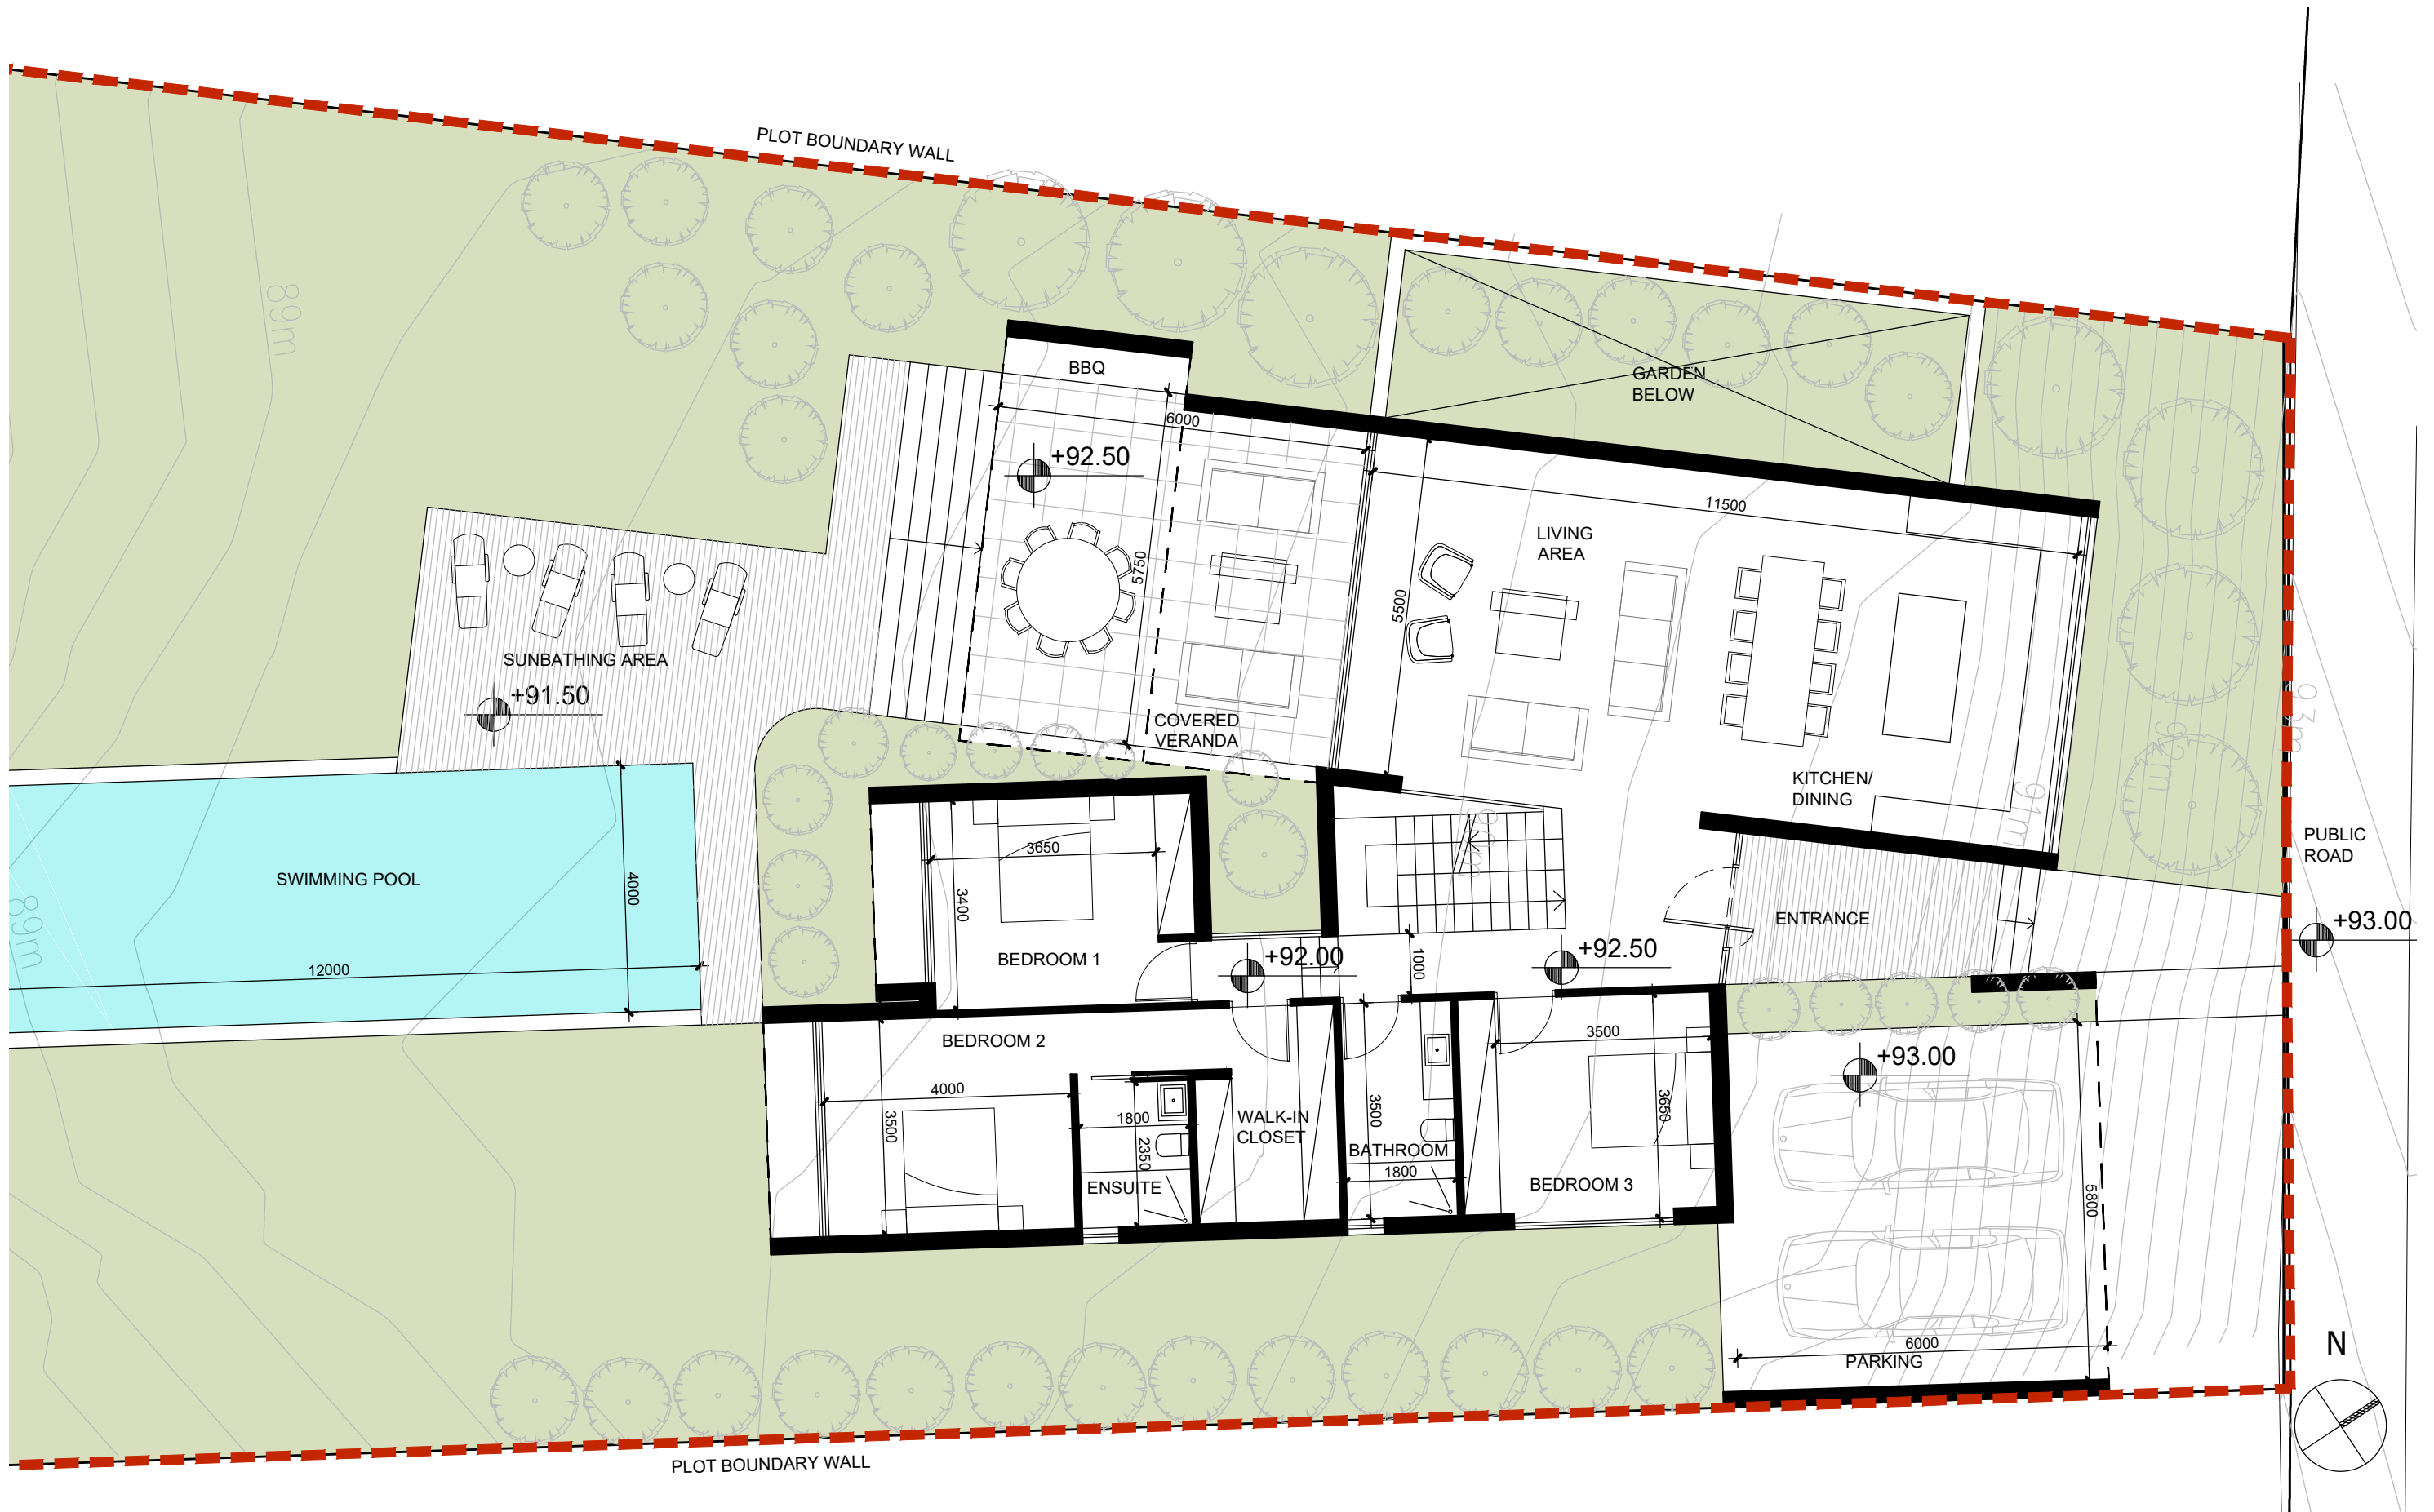

PLOT 918 PEYA
PAPHOS

GROUND FLOOR

GROUND FLOOR AREA 167 SQM
COVERED PARKING AREA 36 SQM
COVERED VERANDA 41 SQM

vardastudio
architects + designers

Andreas Vardas BA(HONS), DIP(ARCH), RIBA Chartered Architect
tel. 26947266 / 99427634 fax. 26220886 email vardas@spidernet.com.cy

Design stage
December 2021

drawn: BV
check: A Vardas

GROUND FLOOR PLAN

1:100@A3

DWG NO. AP 02