


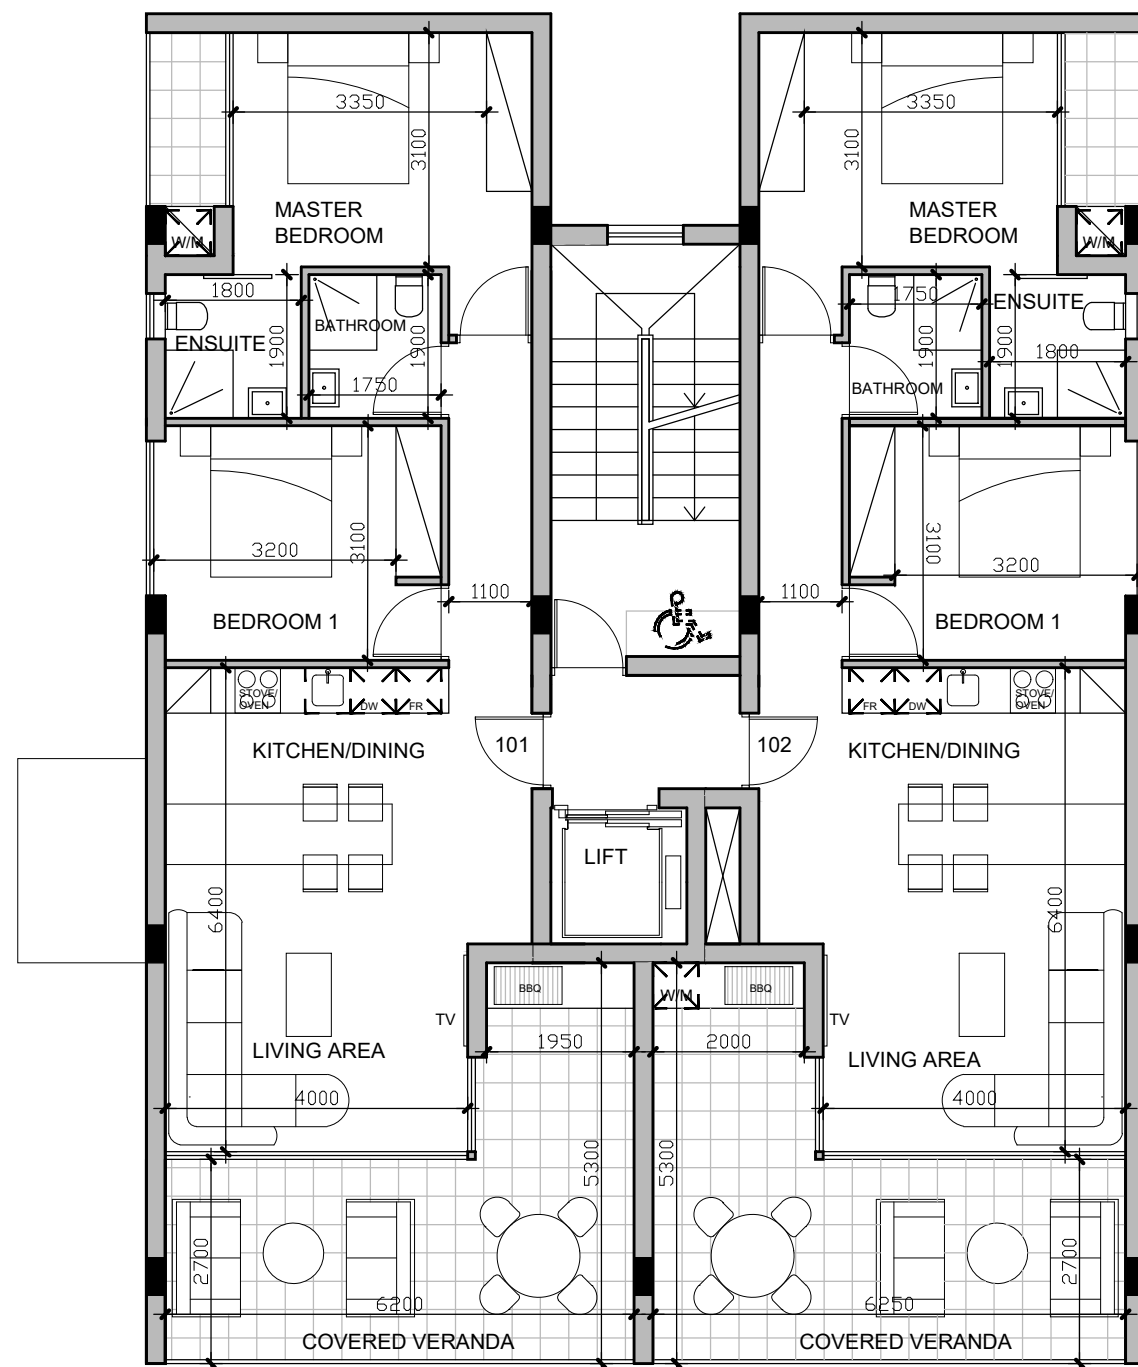


1ST FLOOR PLAN

SCALE 1:100

101 APARTMENT 75 SQM

102 APARTMENT 75 SQM

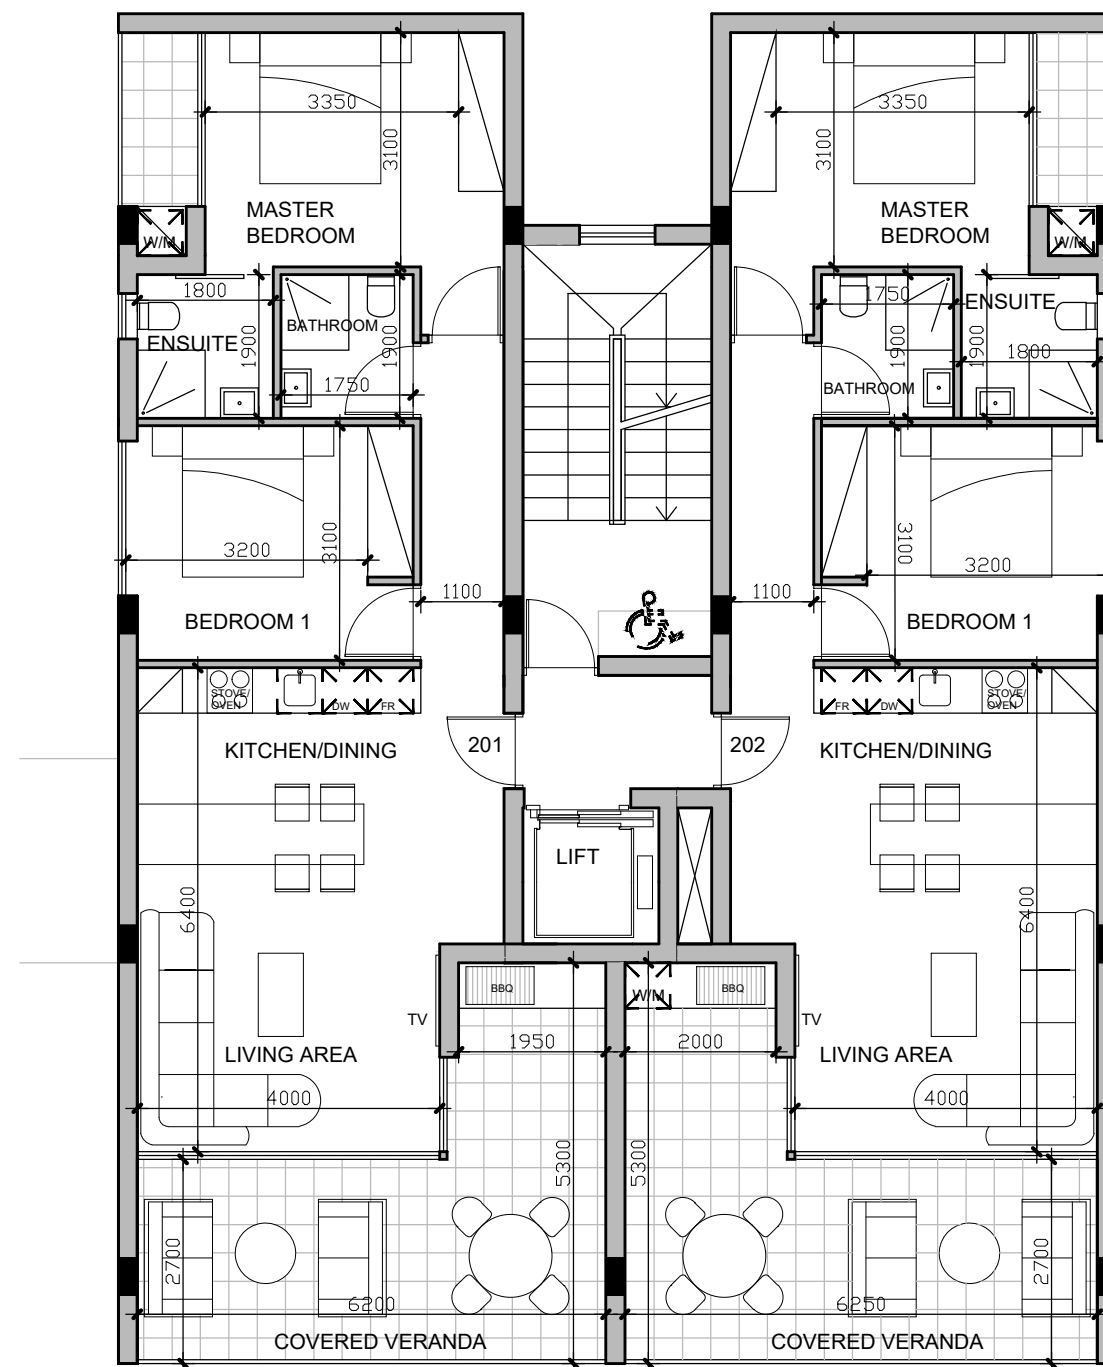


2ND FLOOR PLAN

SCALE 1:100

201 APARTMENT 75 SQM

202 APARTMENT 75 SQM

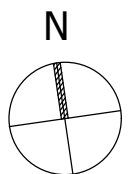

BERRY
PLOT 424 IN UNIVERSAL

vardastudio
architects + designers

Andreas Vardas BA(HONS), DIP(ARCH), RIBA Chartered Architect
tel. 26947266 / 99427634 fax. 26220886 email vardas@spidernet.com.cy

Design Stage
September 2022

drawn: BV
check: A Vardas

1ST, 2ND FLOOR PLANS

1:100@A3

DWG NO. AP 02