


ROOF TERRACE
UNCOVERED VERANDA 36 SQM

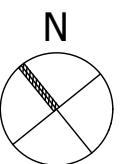

SENTIRE PARK
PEYA 1134 - VILLA 2

vardastudio
architects + designers

Andreas Vardas BA(HONS), DIP(ARCH), RIBA Chartered Architect
tel. 26947266 / 99427634 fax. 26220886 email vardas@spidernet.com.cy


Design stage
Feb 2023

drawn: BV
check: A Vardas


GROUND FLOOR PLAN

1:100@A3

DWG NO. AP 01

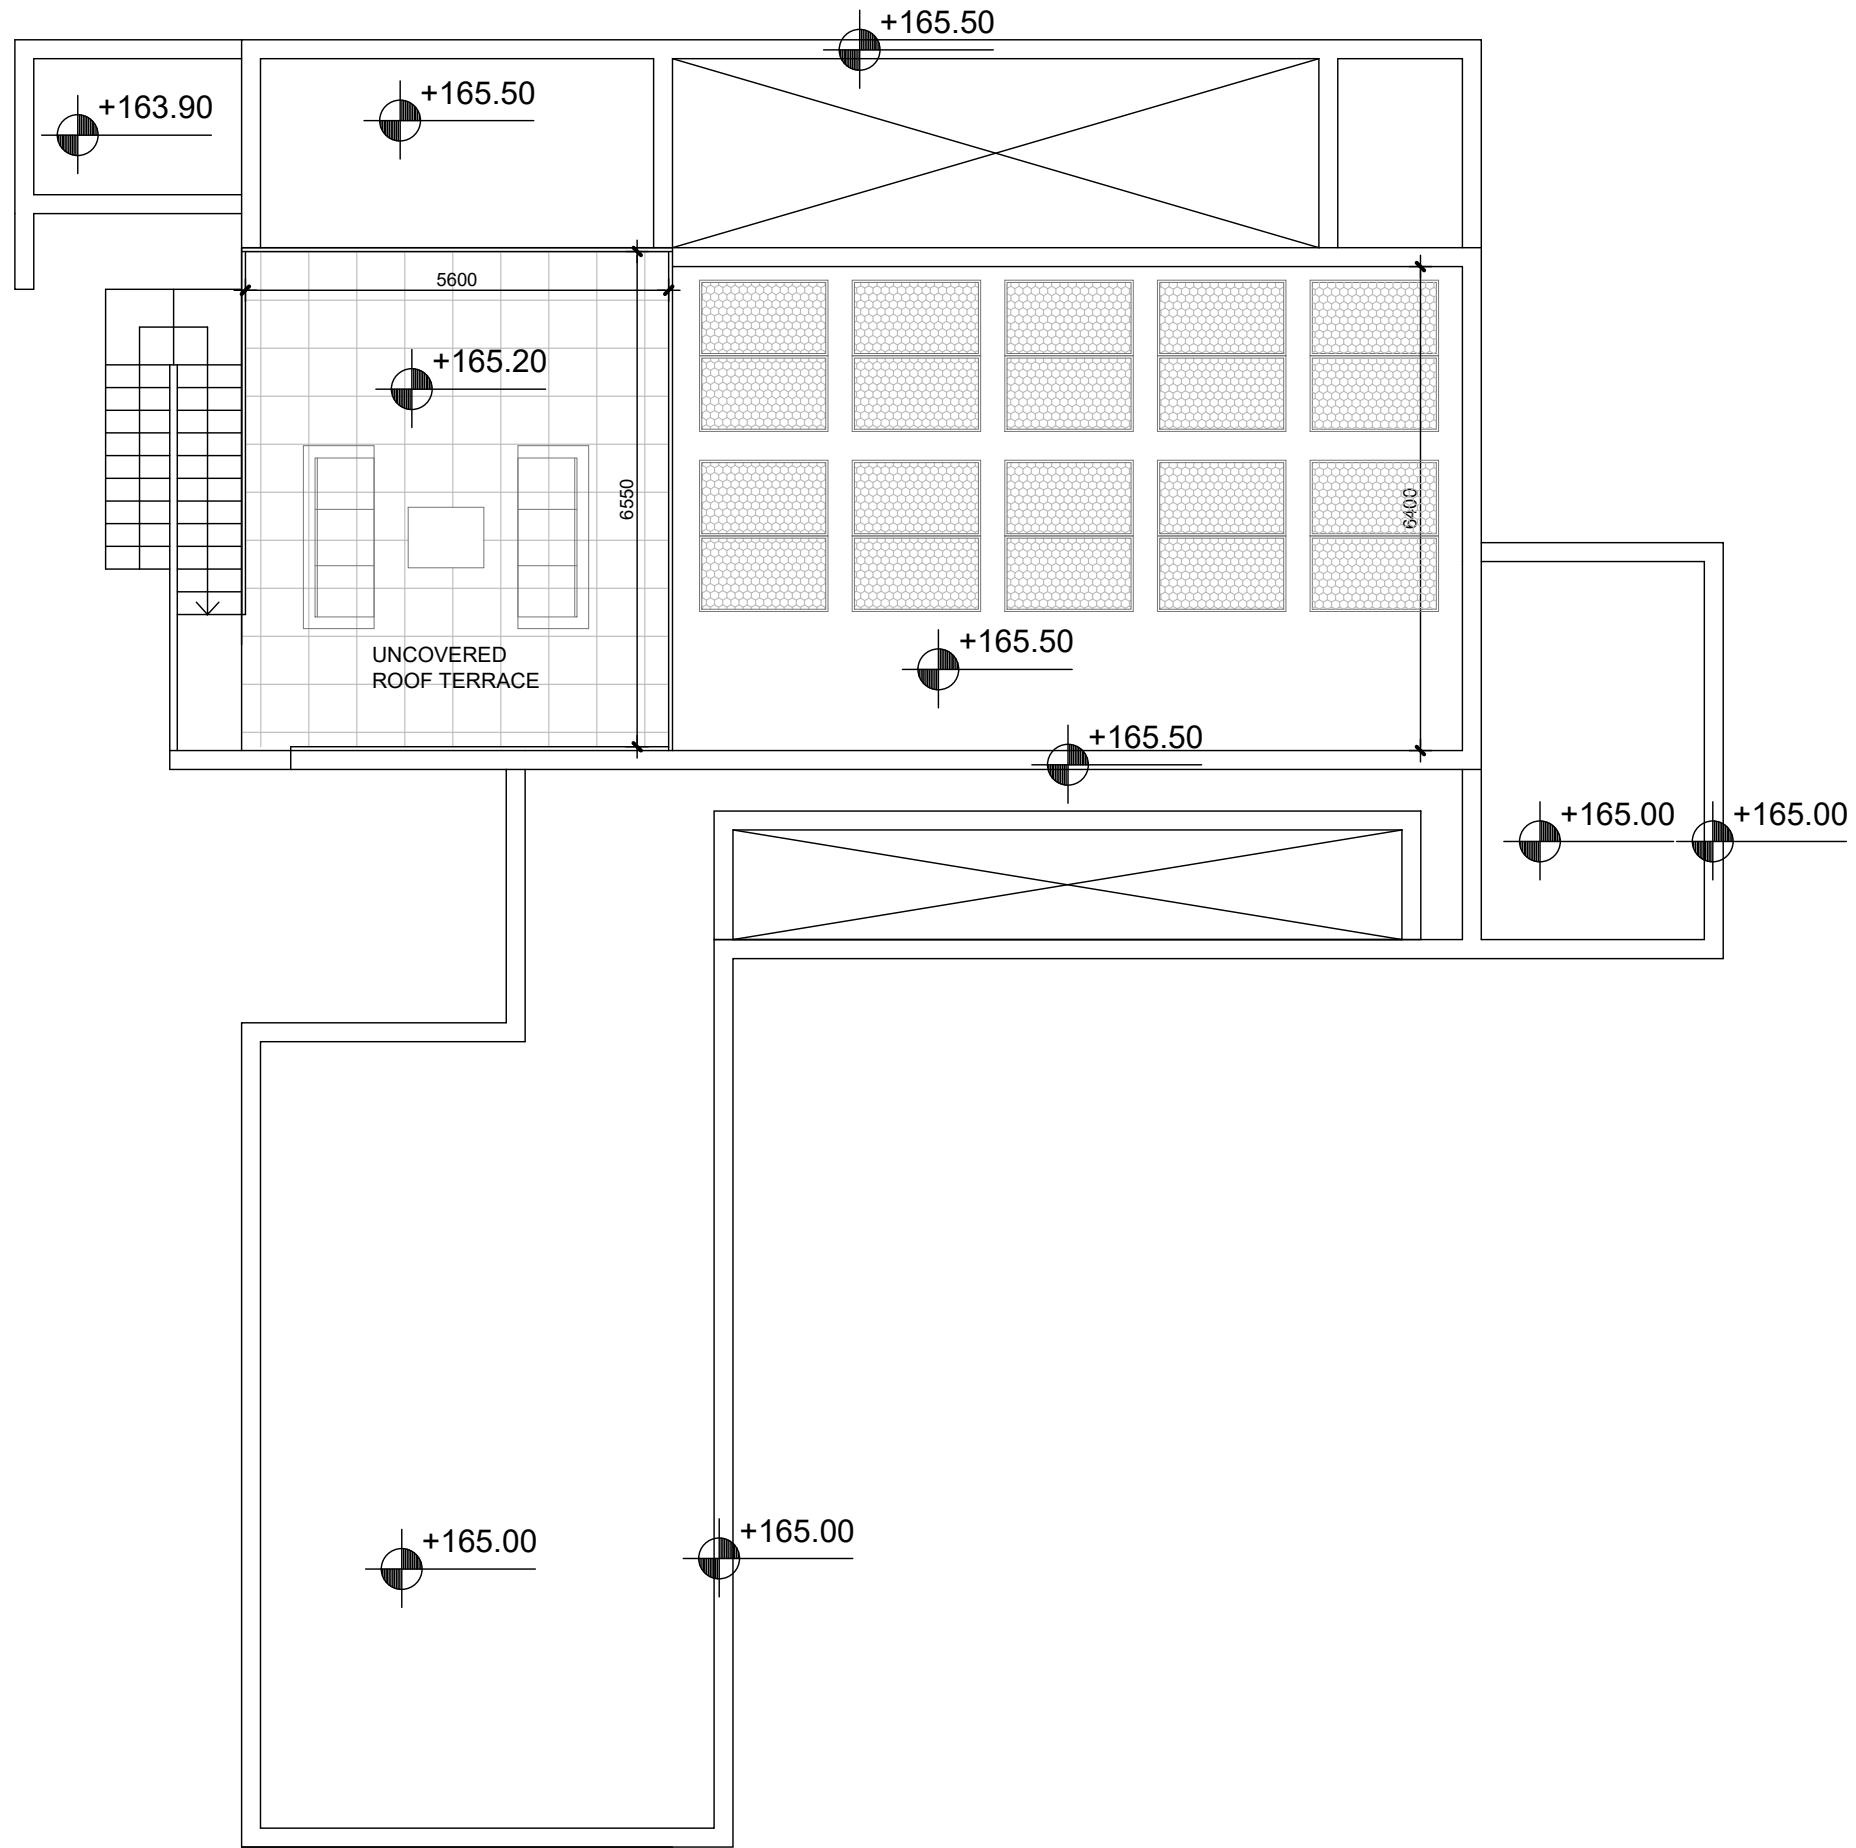

ROOF PLAN
SCALE 1:100

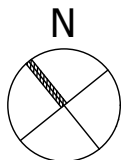

SENTIRE PARK
PEYA 1134 - VILLA 2

vardastudio
architects + designers

Andreas Vardas BA(HONS), DIP(ARCH), RIBA Chartered Architect
tel. 26947266 / 99427634 fax. 26220886 email vardas@spidernet.com.cy

Design stage Feb 2023	drawn: BV check: A Vardas
ROOF FLOOR PLAN	1:100@A3
	DWG NO. AP 02