


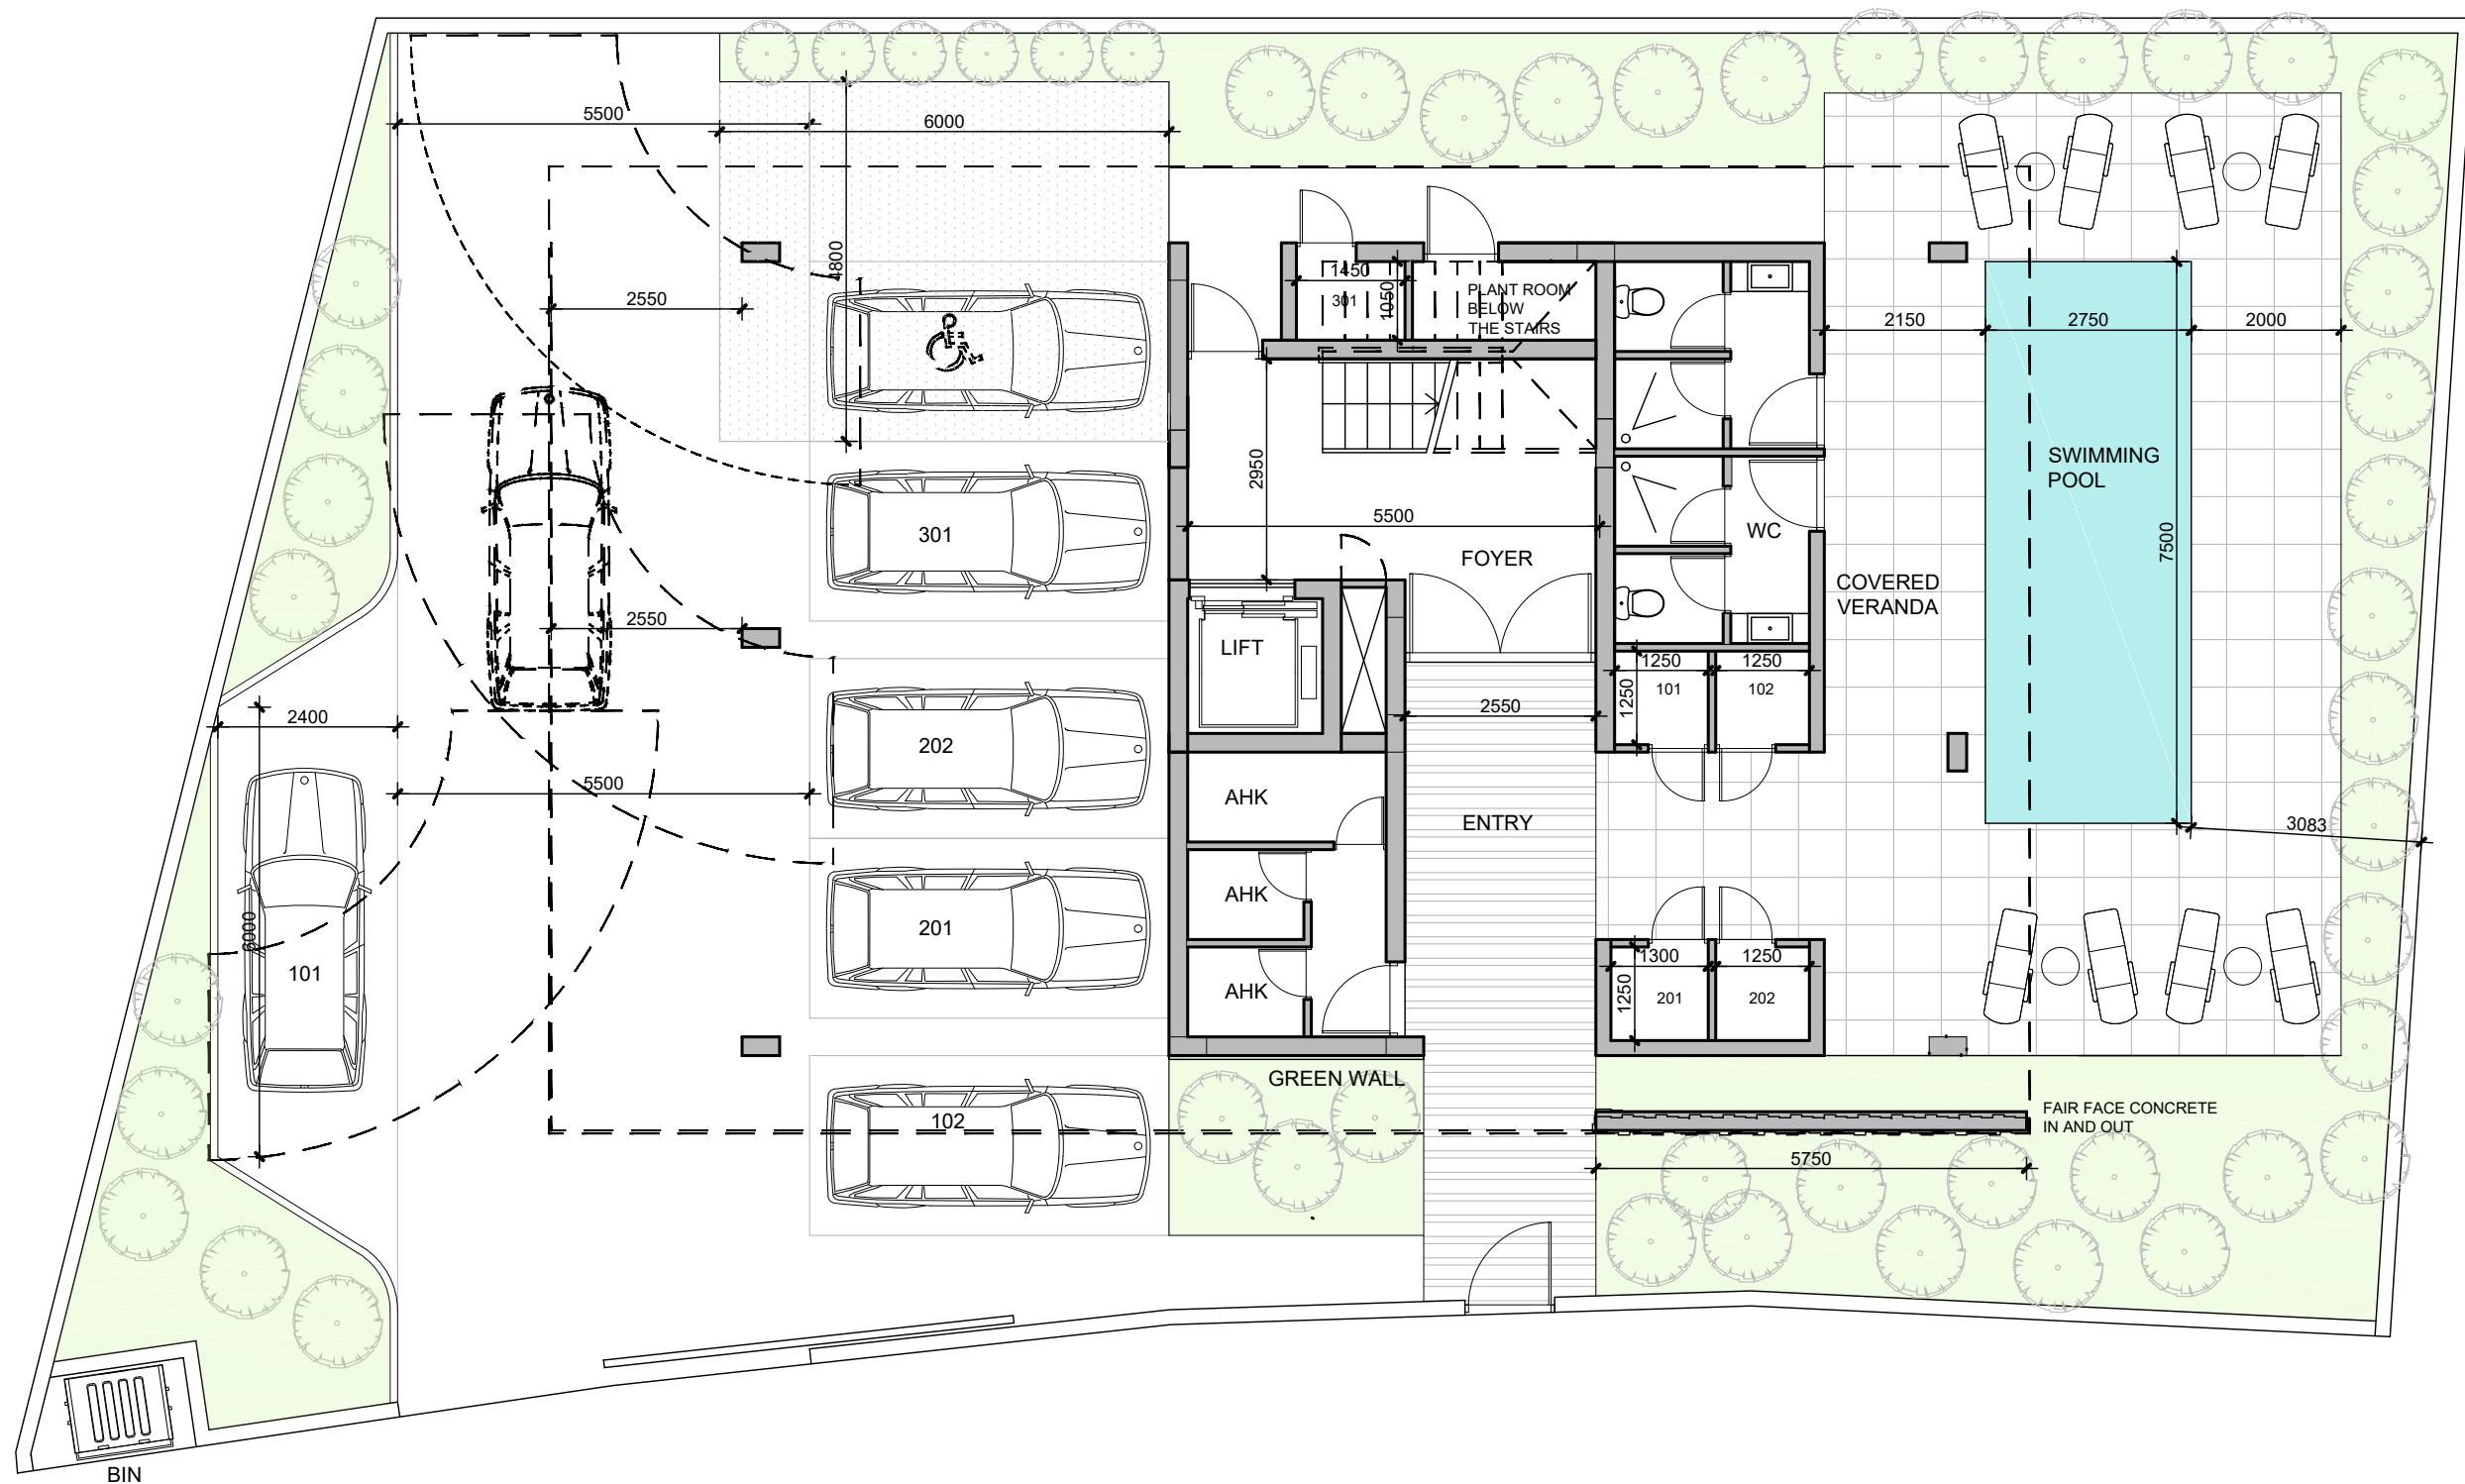

SITE PLAN
SCALE 1:100

GROUND FLOOR
FOYER 41 SQM
SHOWERS & WC 16.3 SQM
STORAGES 12.3 SQM
UNCOVERED VERANDAS 21 SQM
PLANT ROOM 3.2 SQM
SWIMMING POOL 2.75x7.5m

vardastudio
architects + designers
Andreas Vardas BA(HONS), DIP(ARCH), RIBA Chartered Architect
tel. 26947266 / 99427634 fax. 26220886 email vardas@spidernet.com.cy

**BALSA BLUE RESIDENCES
MOUTALLOS 780**
Sales Drawings
January 2023
drawn: SM
check: A Vardas
GROUND FLOOR PLAN
1:100@A3
DWG NO. AP 01