


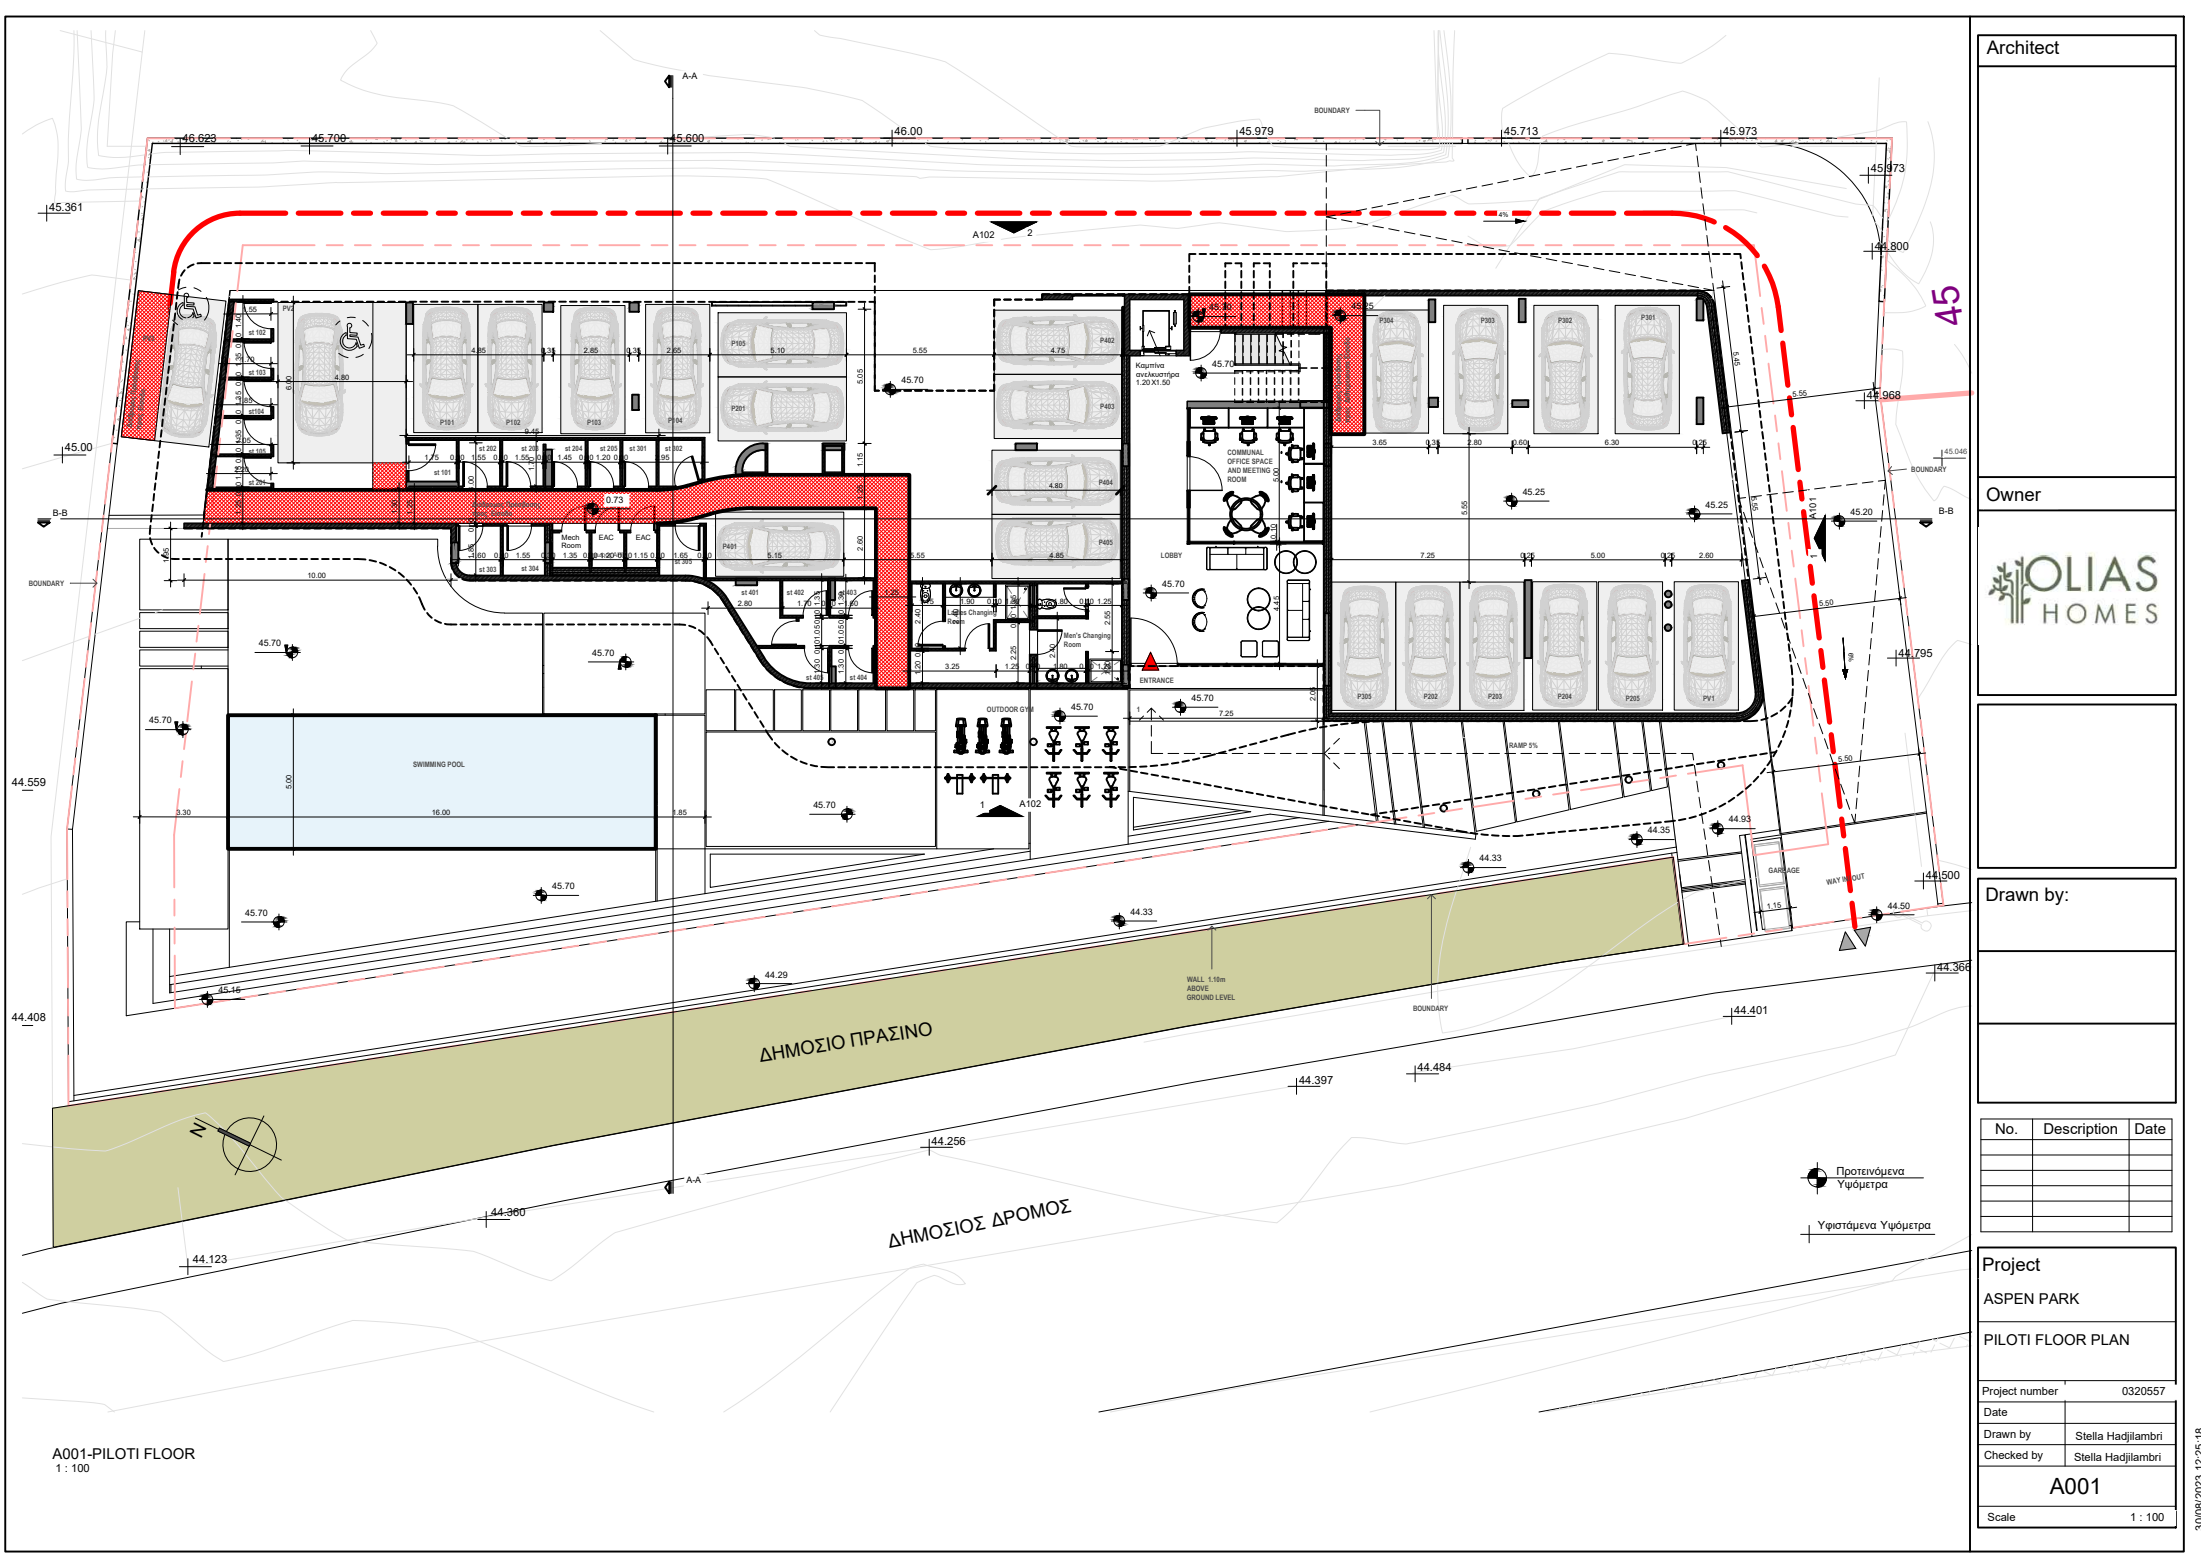

Architect

Owner



Drawn by:

No.	Description	Date

Project

ASPEN PARK

PILOTI FLOOR PLAN

Project number 0320557

Date

Drawn by Stella Hadjilambri

Checked by Stella Hadjilambri

A001

Scale 1 : 100

A001-PILOTI FLOOR
1 : 100

30/08/2023 12:25:18