


TYPE C/VILLA 4
PLOT AREA 306 SQM
TOTAL BUILT 164 SQM
(INCLUDING STORAGE)


GROUND FLOOR
GROUND FLOOR AREA 79 SQM
COVERED VERANDA 37 SQM
COVERED PARKING WITH LOUVERS 19 SQM
STOEAGE 2 SQM

FIRST FLOOR
FIRST FLOOR AREA 83 SQM
COVERED VERANDA 13 SQM


ROOF GARDEN
ROOF GARDEN AREA 27 SQM
PERGOLA WITH LOUVERS 15 SQM

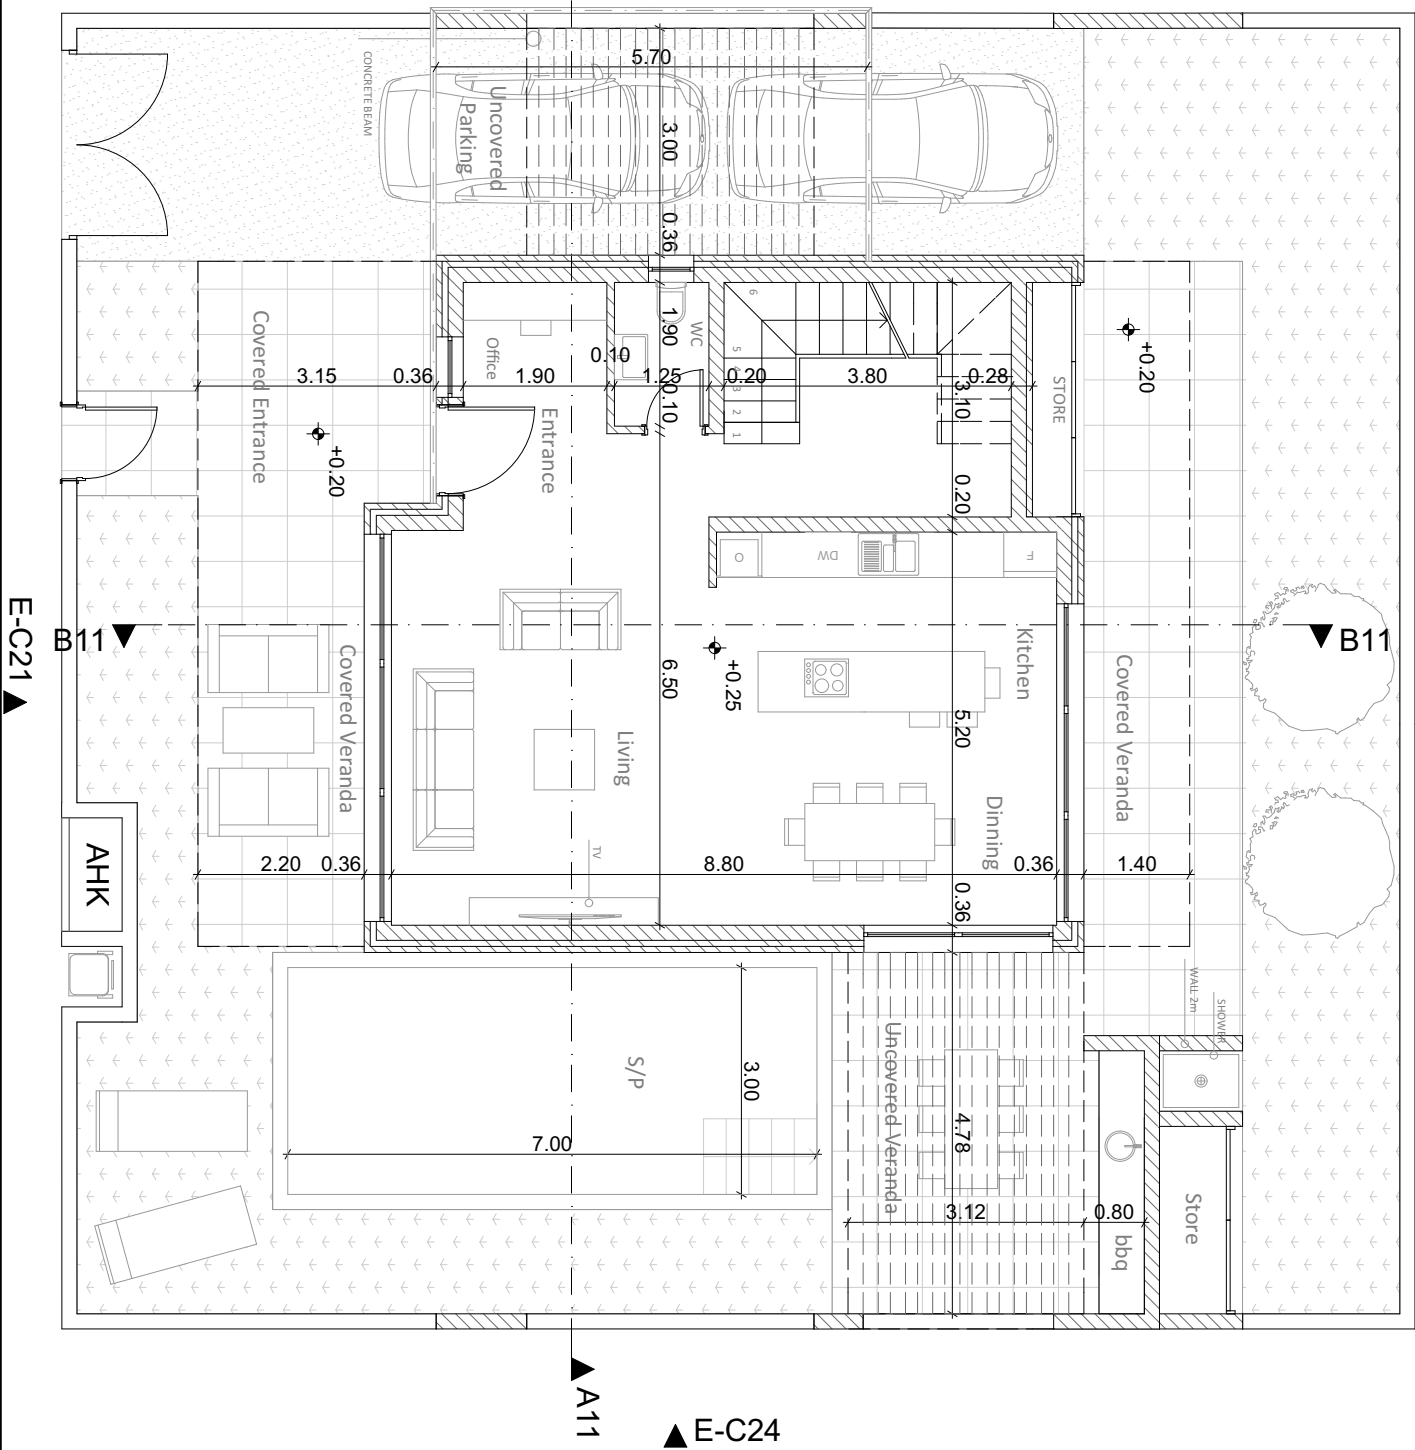

GROUND FLOOR PLAN

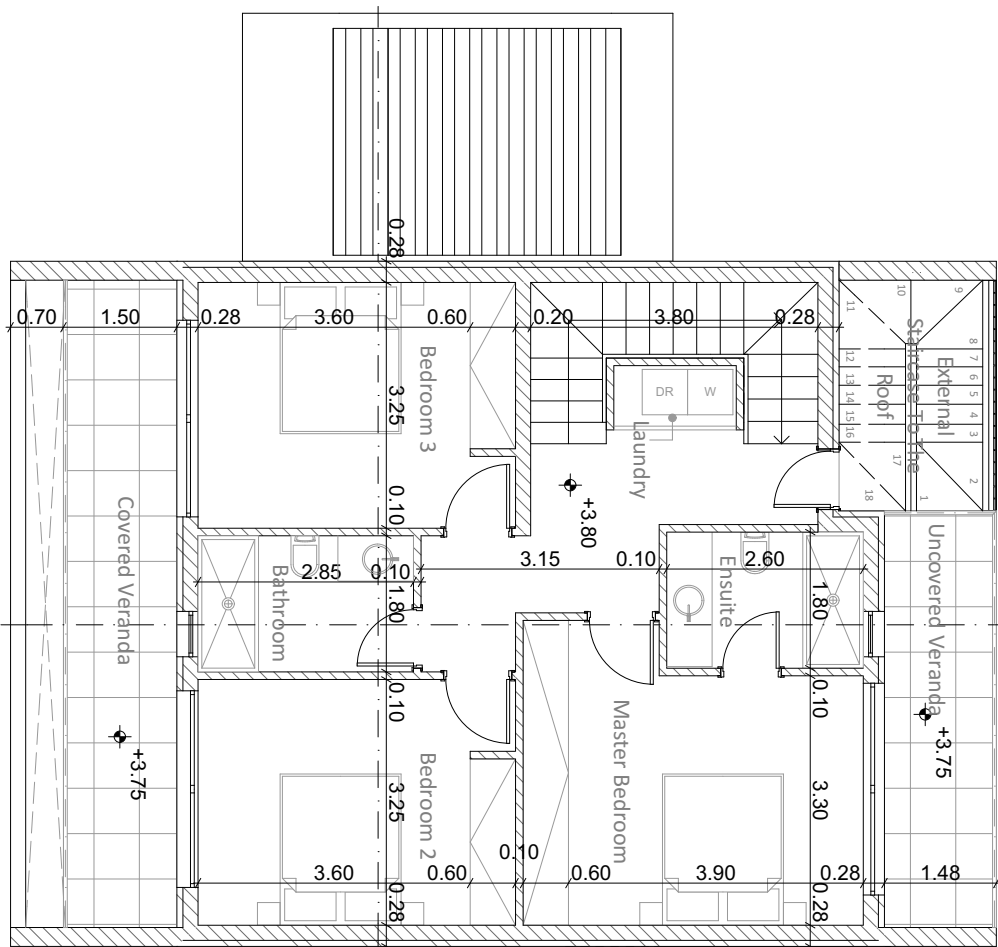

FIRST FLOOR PLAN

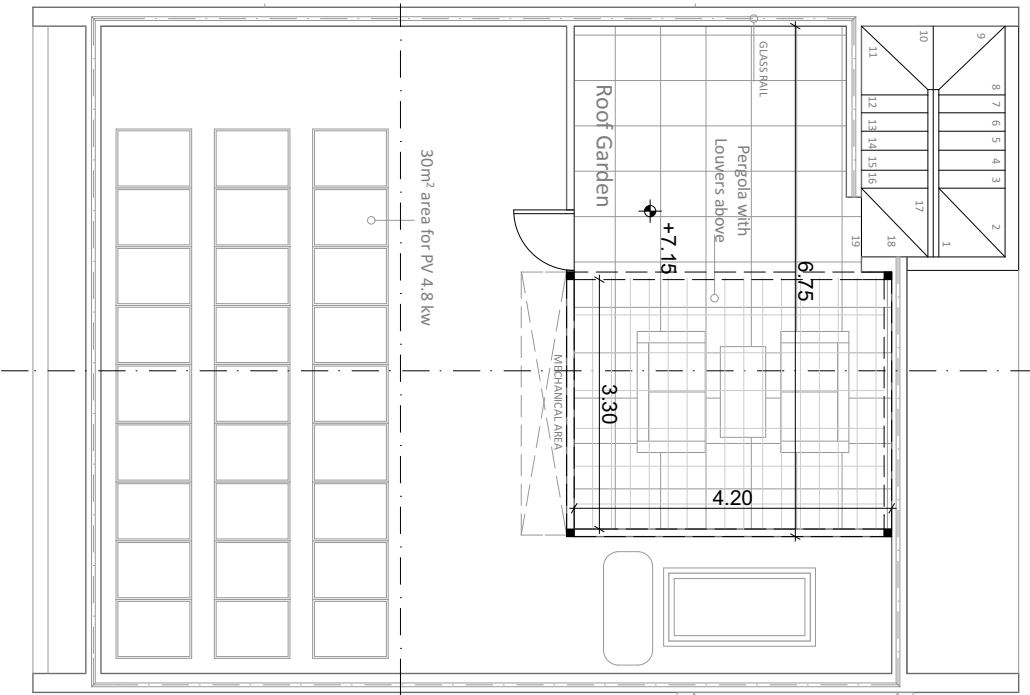

ROOF FLOOR PLAN

TZIOLOS LLC

Architects &
Consultant Engineers

Alexandrou Papagou 57, Paphos
Tel: (+357) 269 444 45
Mob: (+357) 996 030 09
Fax: (+357) 269 427 35
E-mail: tziolis-llc@outlook.com

Property:

OLIAS HOMES

Project name:

OCAL HOMES

Title:

FLOOR PLANS

Location: ΠΑΦΟΣ
ΓΕΡΟΣΚΗΠΟΥ

Design No: 01

Plot No: 80

S/Pl: 0/2-149-347


Date: 2023 Scale:

1:100


Sheet No: A.04.1

Signature

Y:\DATA\DEVELOPERS\OLIAS - CHARIS HADJIMITIS\S\101-101\CONSTRUCTION PLANS\11-11-23.plt

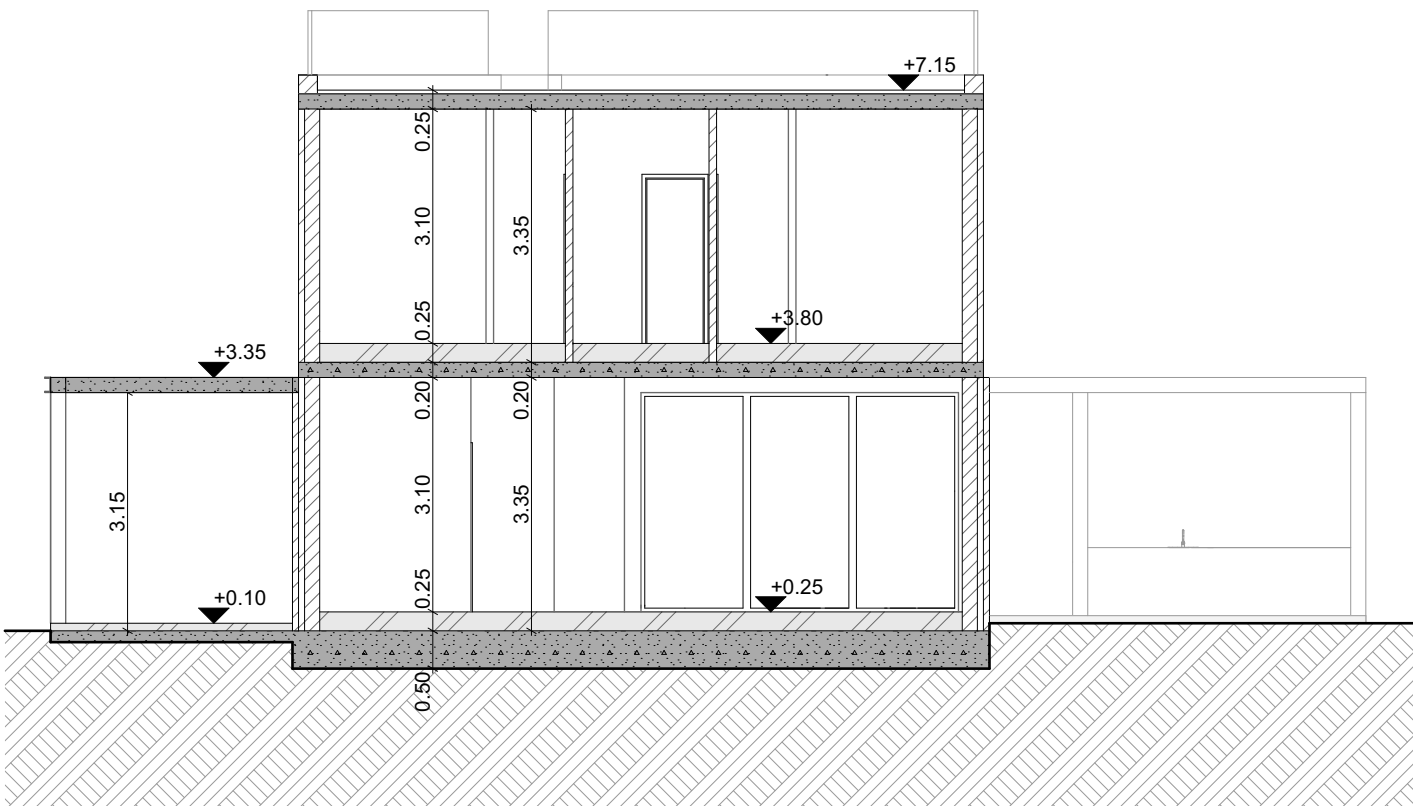

SECTIONS A11-A11

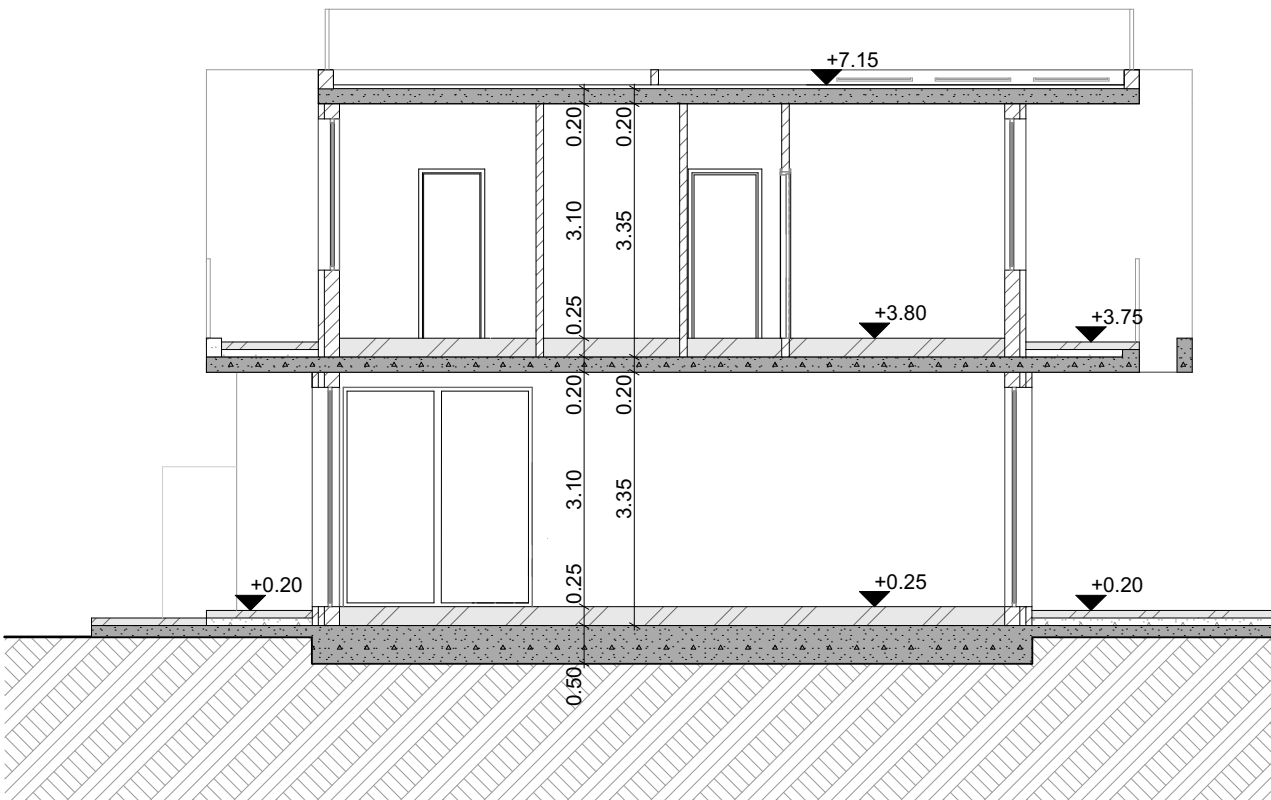

SECTIONS B11-B11

TZIOLOS LLC

Architects & Consultant Engineers

Alexandrou Papagou 57, Paphos

Tel: (+357) 269 444 45

Mob: (+357) 996 030 09

Fax: (+357) 269 427 35

E-mail: tziolis-llc@outlook.com

Property:

OLIAS HOMES

Project name:

OCAL HOMES

Title:

SECTIONS

Location:

ΠΑΦΟΣ
ΓΕΡΟΣΚΗΠΟΥ

Design No:

01

Plot No:

80

S/Pl:

0/2-149-347

Date: 2023

Scale:

1:100


Sheet No:

A.04.2


Signature

Y:\DATA\DEVELOPERS\OLIAS - CHARIS HADJIMITSIS\01- PLOT 80 - GERO SKIPOU\01 - 04 ΕΓΚΑΤΕΤΑΞΗ\PIV\CONSTRUCTION PLANS_14.11.23.pln

TYPE C

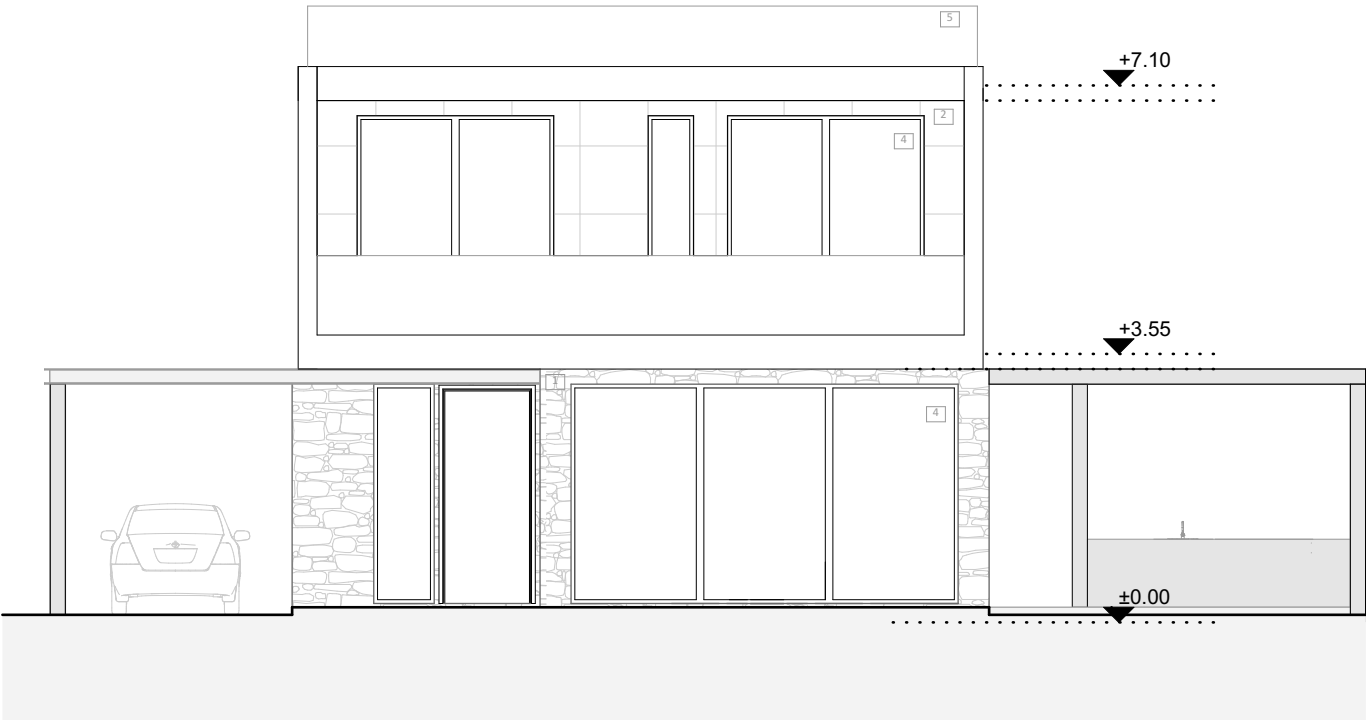


ELEVATION C21

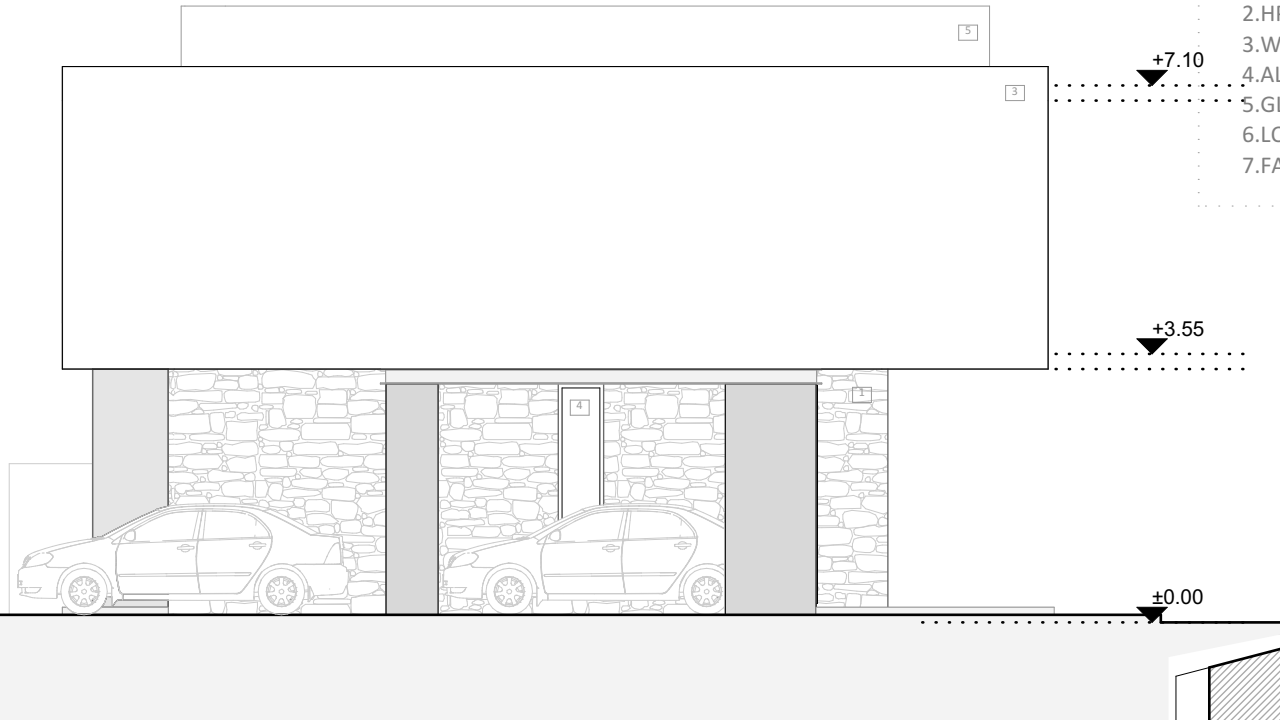

ELEVATION C22



ELEVATION C23

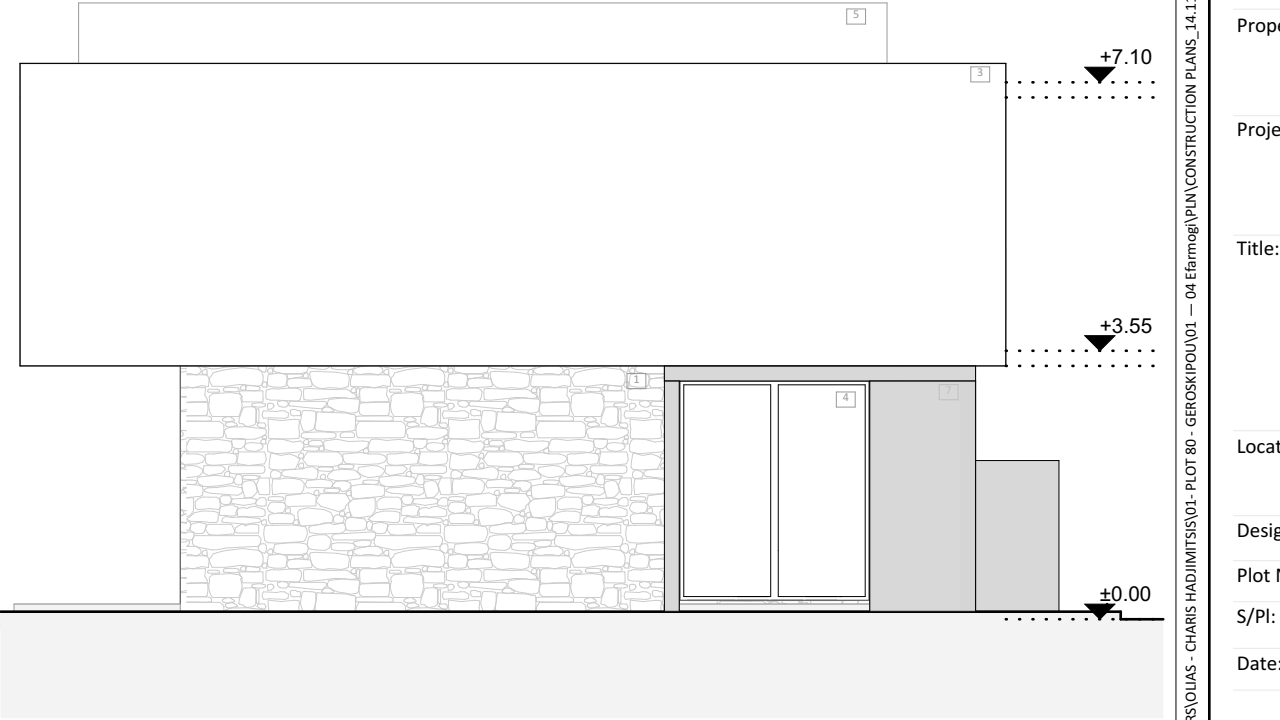

ELEVATION C24

- MATERIALS**
- 1.STONE
 - 2.HPL
 - 3.WHITE PAINT
 - 4.ALUMINIUM
 - 5.GLASS RAIL
 - 6.LOUVERS
 - 7.FAIR-FACED CONCRETE

TZIOLOS LLC

Architects &
Consultant Engineers

Alexandrou Papagou 57, Paphos
Tel: (+357) 269 444 45
Mob: (+357) 996 030 09
Fax: (+357) 269 427 35
E-mail: tziolis-llc@outlook.com

Property:

OLIAS HOMES

Project name:

OCAL HOMES

Title:

ELEVATIONS

Location: ΠΑΦΟΣ
ΓΕΡΟΣΚΗΠΟΥ

Design No: 01

Plot No: 80

S/Pl: 0/2-149-347

Date: 2023 Scale:

1:100

Sheet No:

A.04.3

Signature

ELEVATIONS

Y:\DATA\DEVELOPERS\OLIAS - CHARIS HADJIMITSIS\01 - PLOT 80 - GEROSKIPOU\01 - 04 ΕΓΧΡΩΜΕΣ\CONSTRUCTION PLANS_14.11.23.pln