


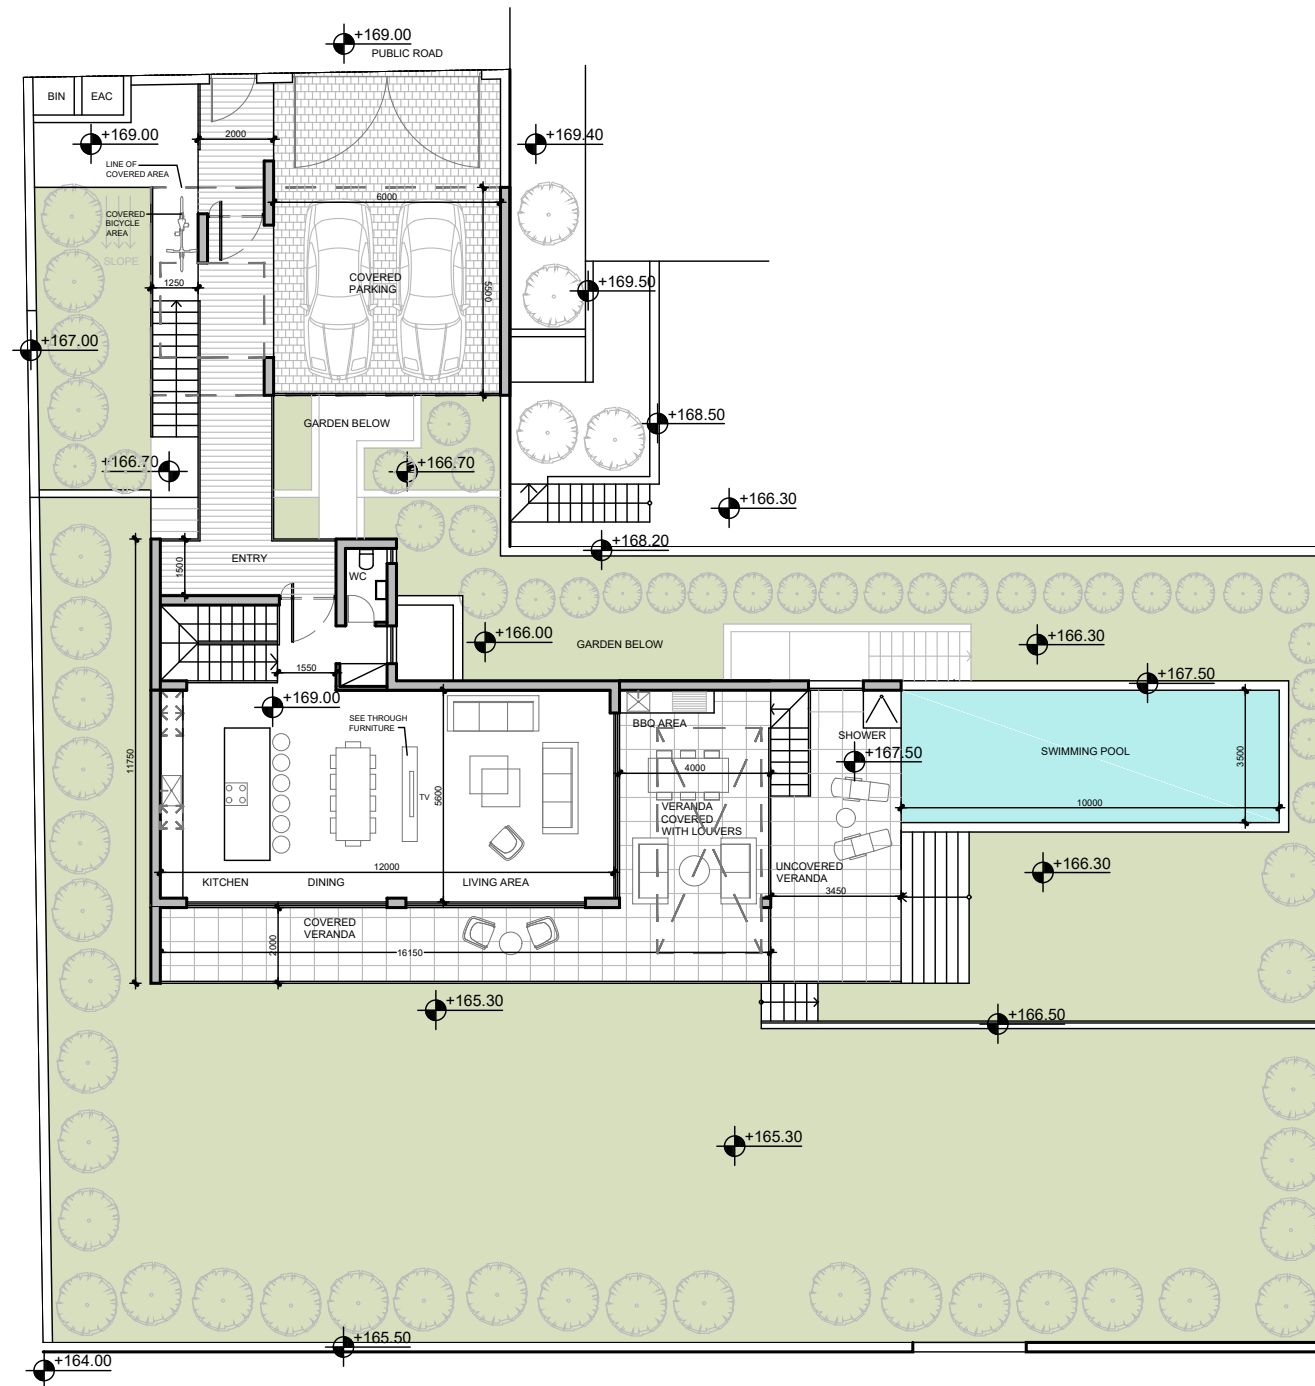

SITE PLAN
SCALE 1:200

REVISIONS _ 05.05.2023

VILLA 12
PLOT AREA 879 SQM
TOTAL BUILT 261 SQM
(INCLUDING PLANT ROOM)

GROUND FLOOR
BUILT AREA 91 SQM
COVERED PARKING/ENTRANCE 45 SQM
COVERED VERANDA 32 SQM
VERANDA COVERED WITH LOUVERS 32 SQM
UNCOVERED VERANDA 25 SQM


LOWER GROUND FLOOR
BUILT AREA 156 SQM
COVERED VERANDA 20 SQM
PLANT ROOM/STORAGE 14 SQM


vardastudio
architects + designers

Andreas Vardas BA(HONS), DIP(ARCH), RIBA Chartered Architect
tel. 26947266 / 99427634 fax. 26220886 email vardas@spidernet.com.cy

Design stage MAR 2023	drawn: BV check: A Vardas
SITE PLAN	1:200@A3 DWG NO. AP 00

SENTIRE PARK
PEYA 1134 - VILLA 12

 

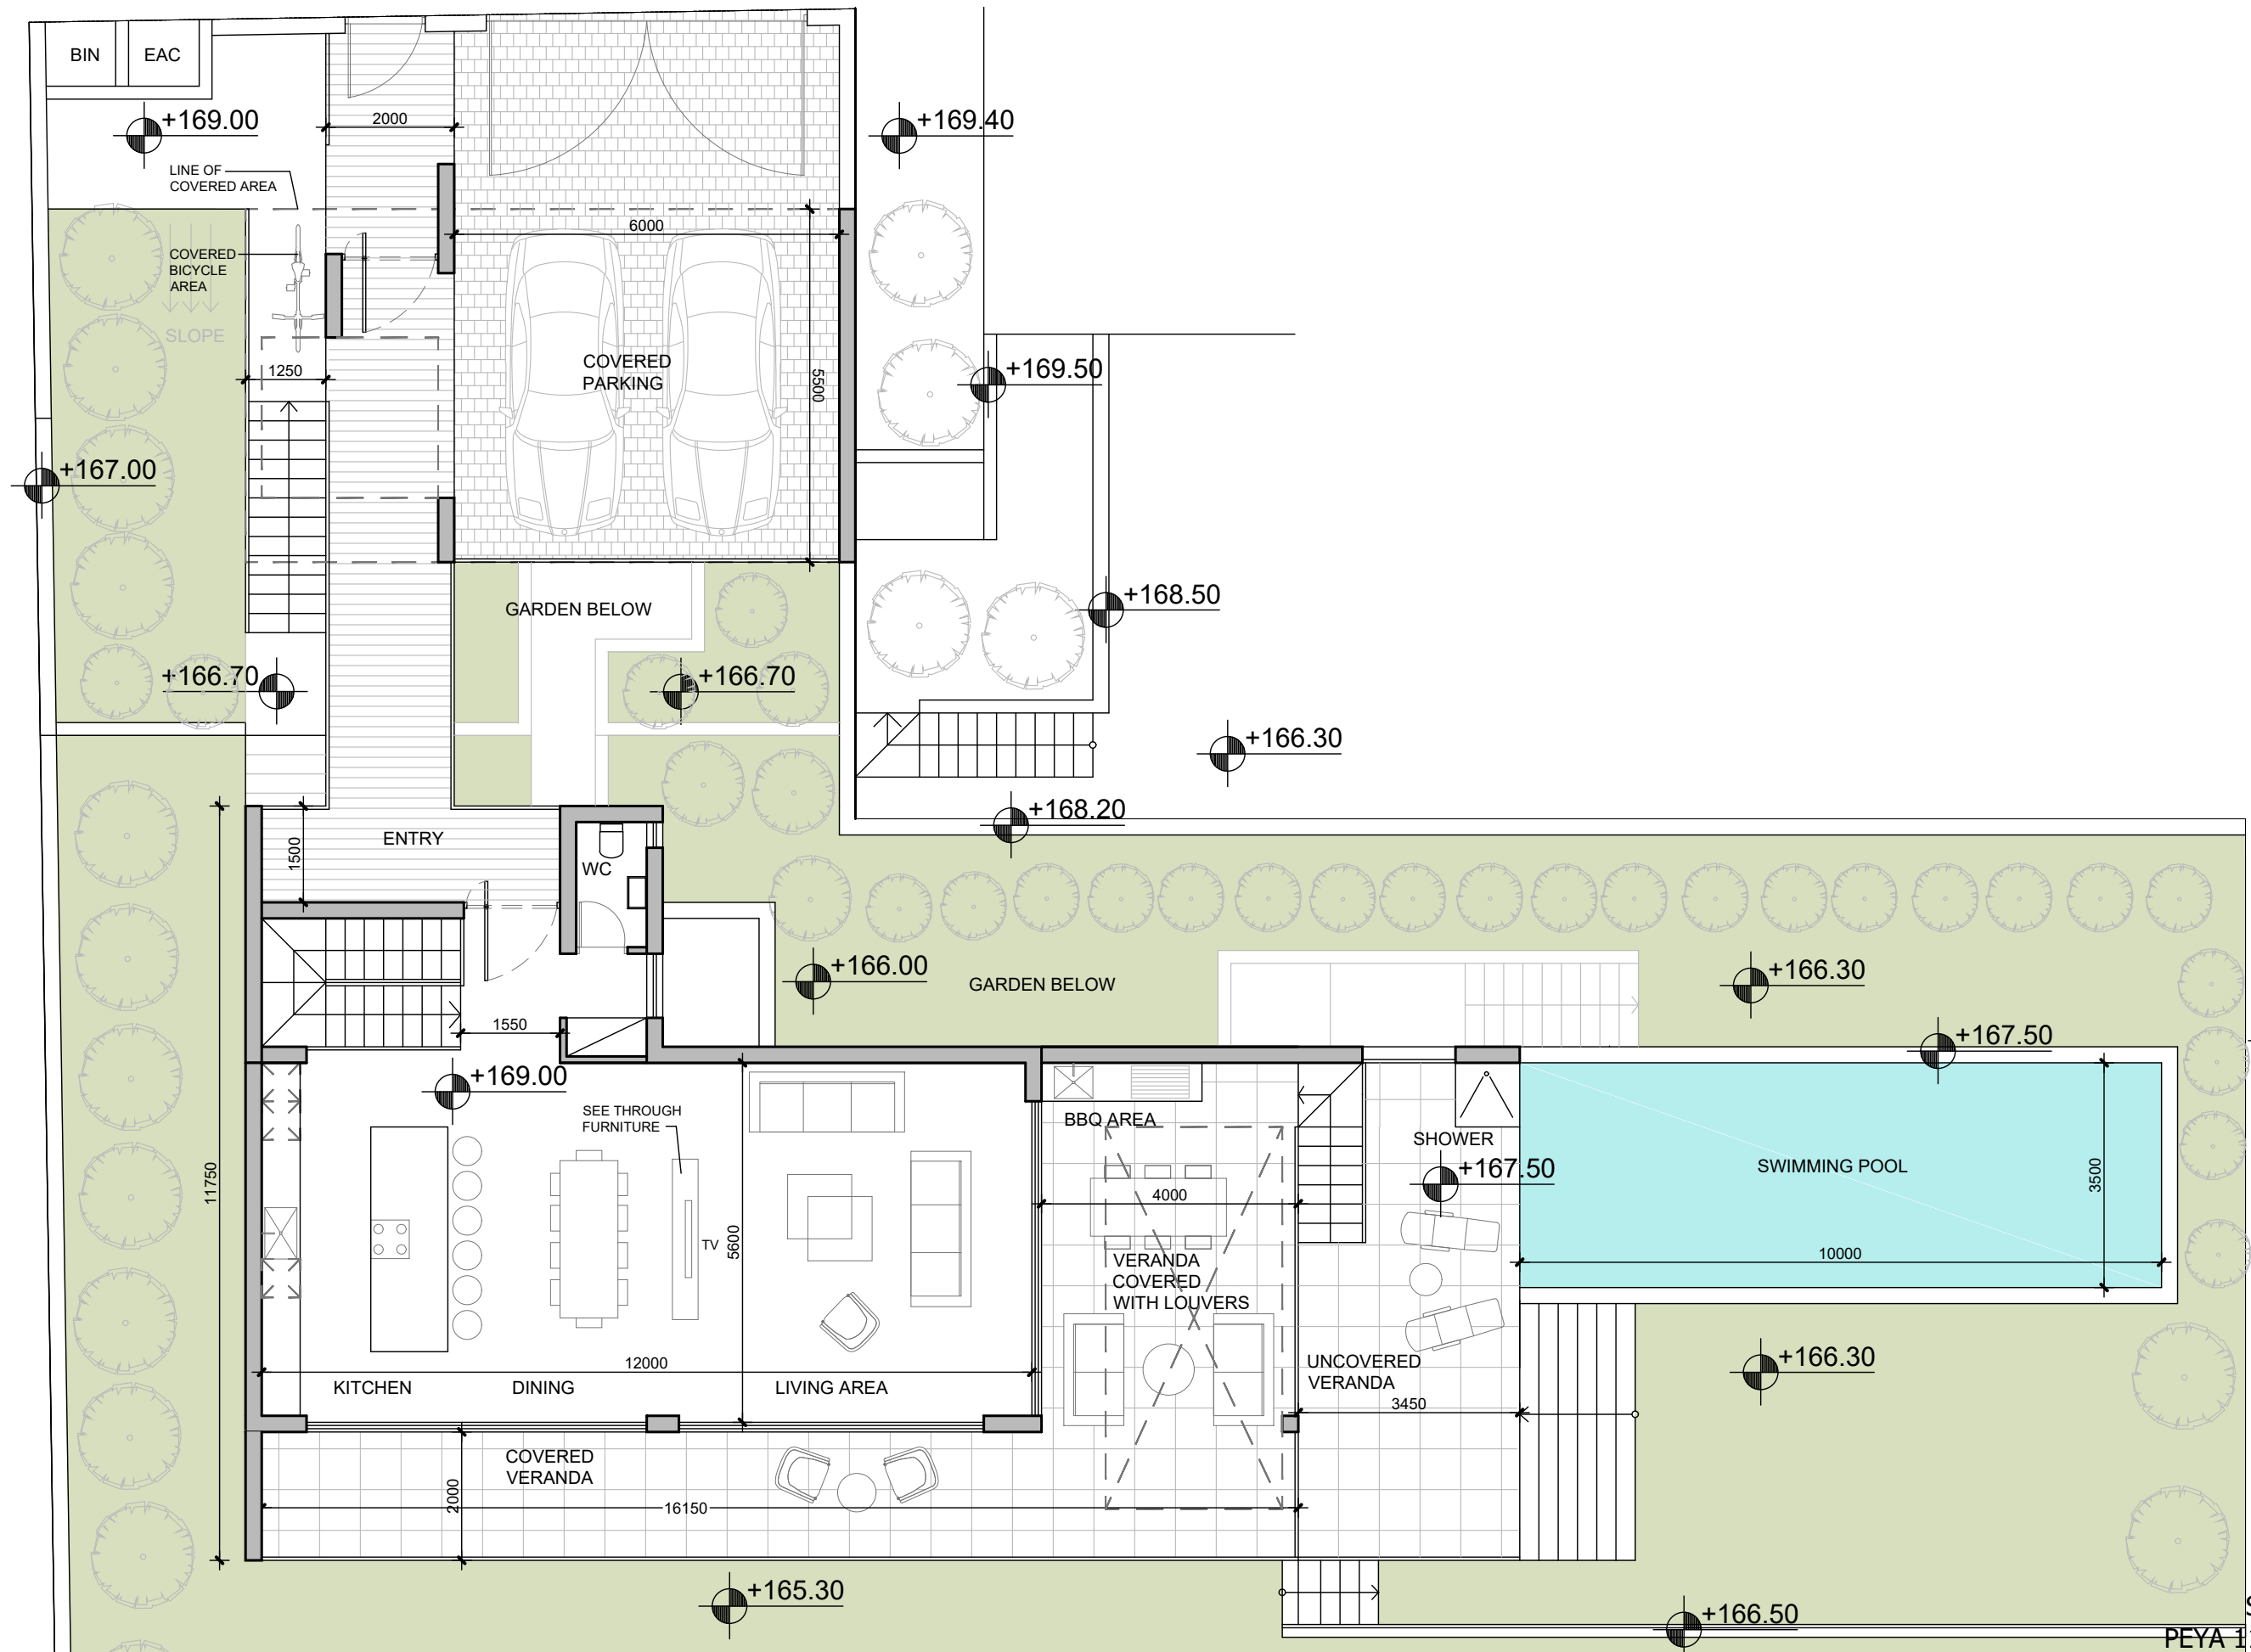

GROUND FLOOR PLAN
SCALE 1:100

vardastudio
architects + designers

Andreas Vardas BA(HONS), DIP(ARCH), RIBA Chartered Architect
tel. 26947266 / 99427634 fax. 26220886 email vardas@spidernet.com.cy

Design stage
MAR 2023


GROUND FLOOR PLAN

drawn: BV
check: A Vardas

1:100@A3

DWG NO. AP 01

SENTIRE PARK
PEYA 1134 - VILLA 12

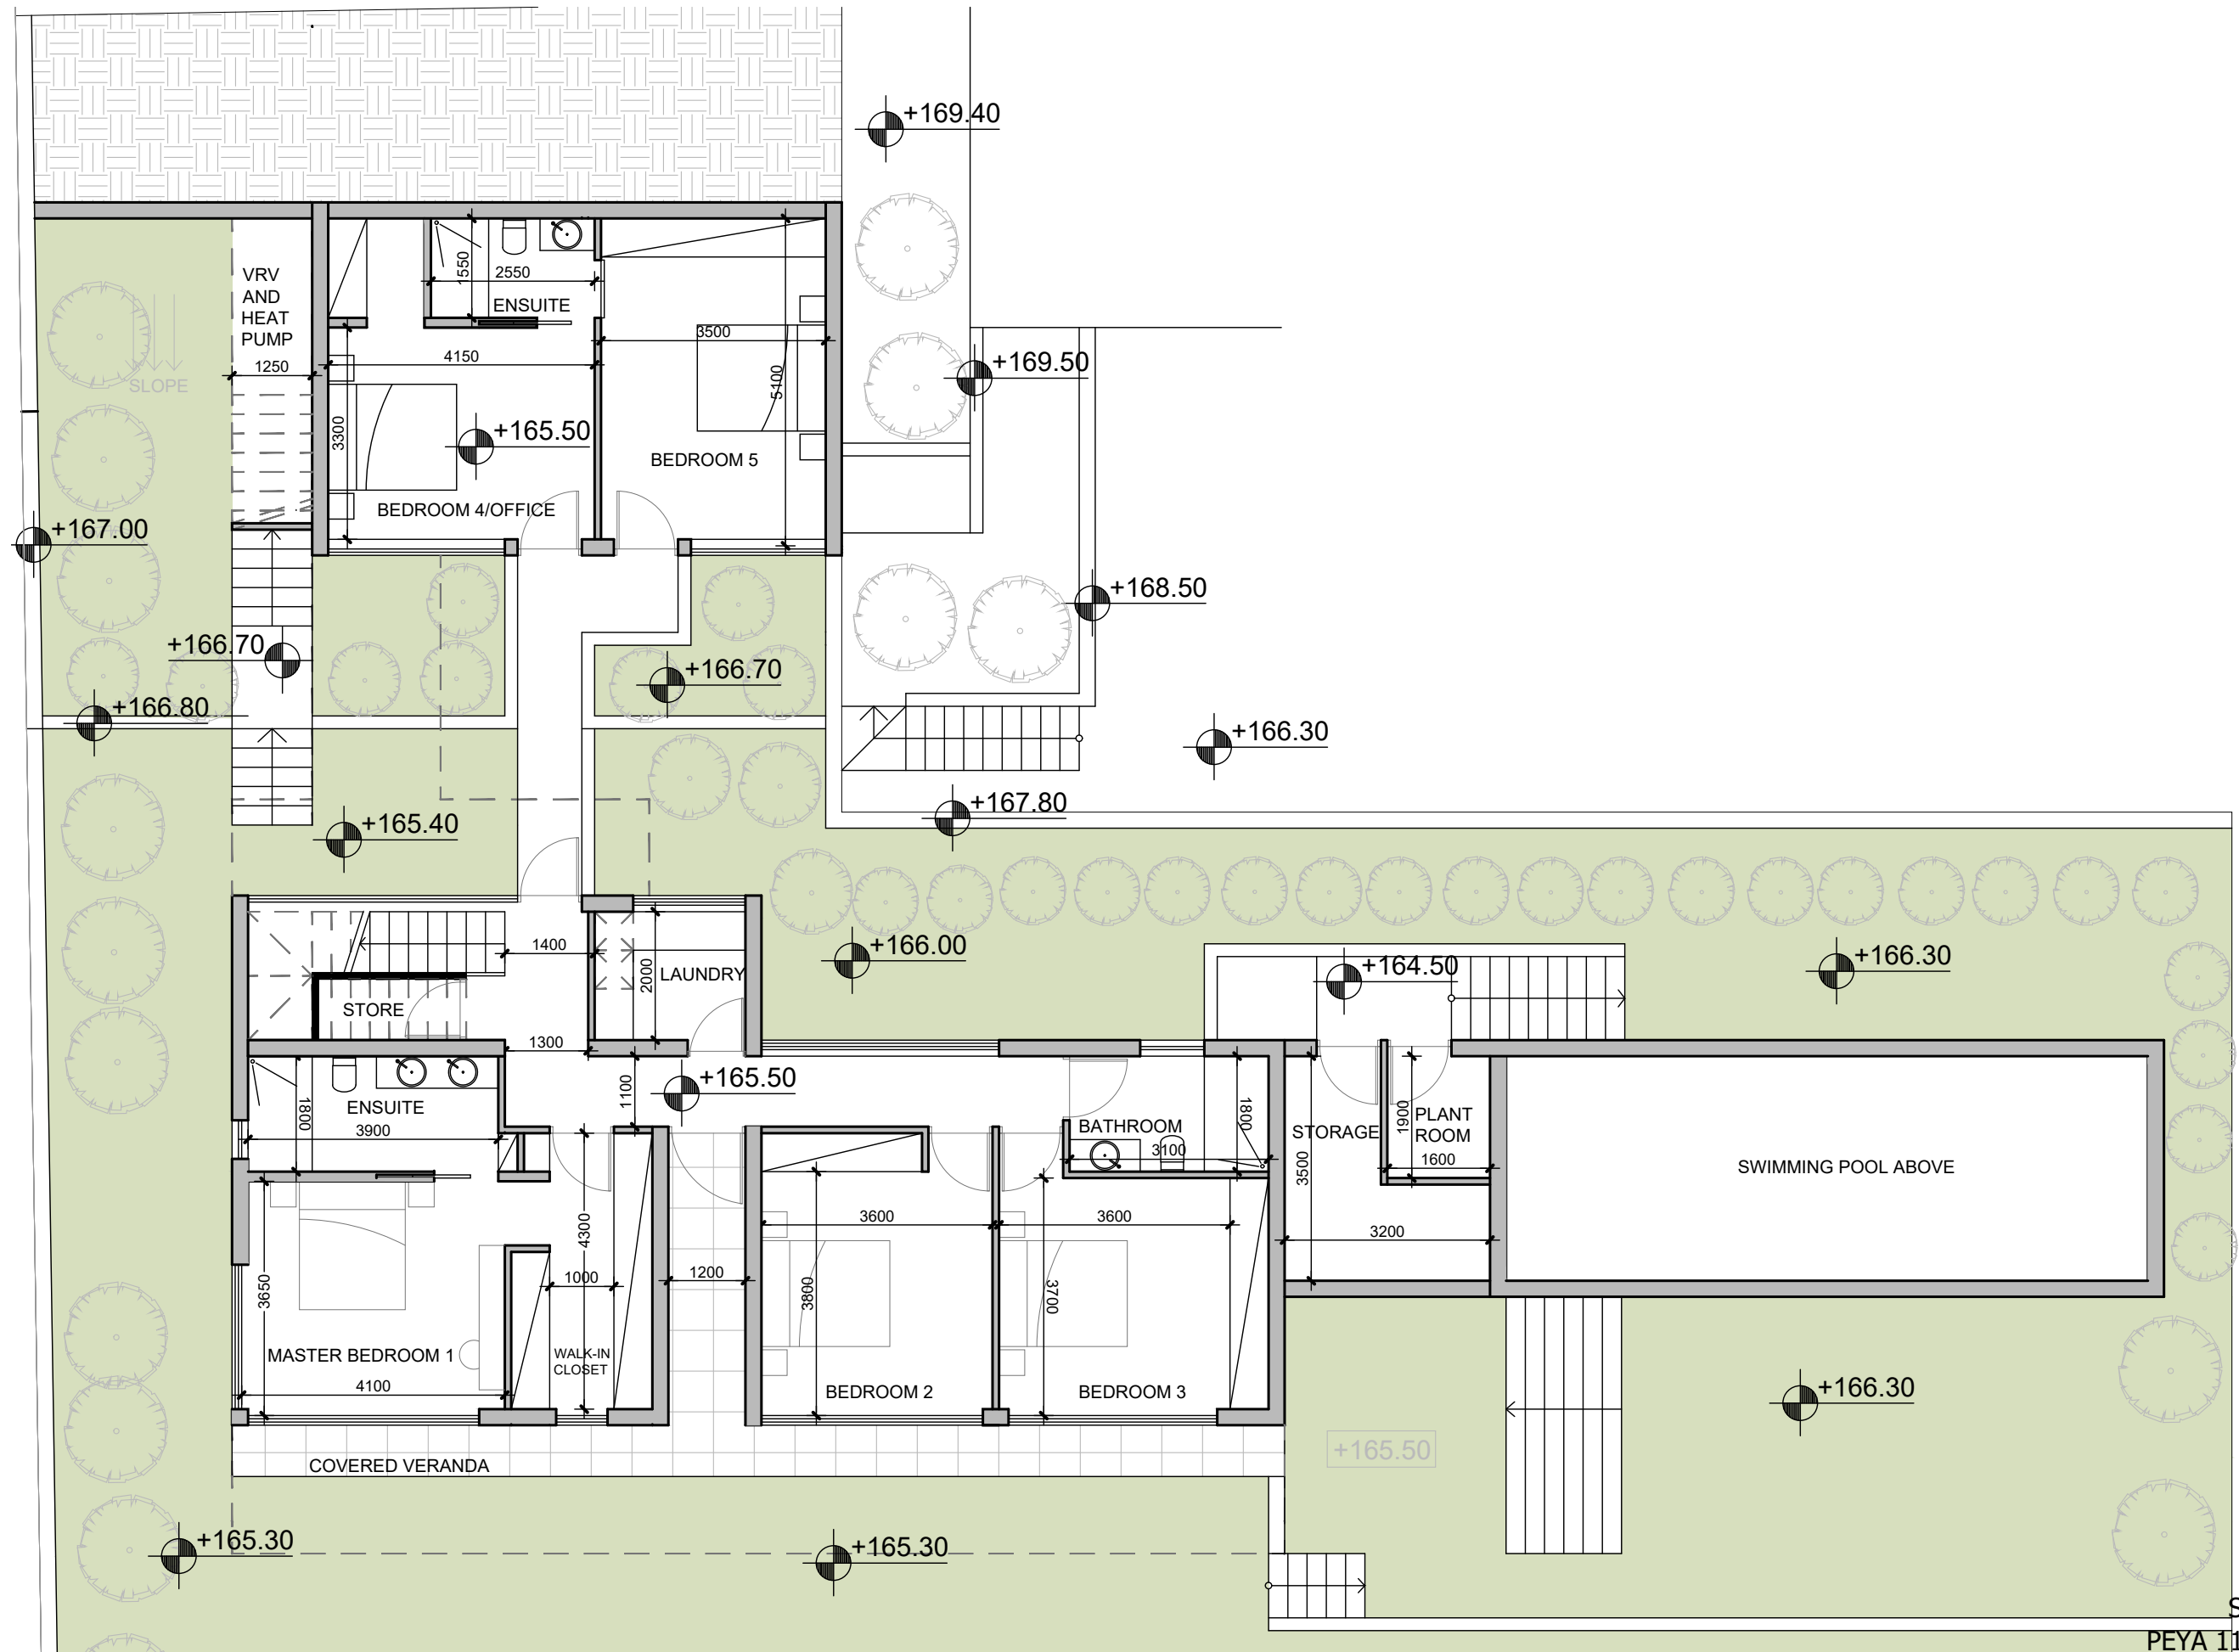

LOWER GROUND FLOOR PLAN
SCALE 1:100

vardastudio architects + designers Andreas Vardas BA(HONS), DIP(ARCH), RIBA Chartered Architect tel. 26947266 / 99427634 fax. 26220886 email vardas@spidernet.com.cy	Design stage MAR 2023	drawn: BV check: A Vardas
	LOWER GROUND FLOOR PLAN	1:100@A3
	DWG NO. AP 02	

SENTIRE PARK
PEYA 1134 - VILLA 12