


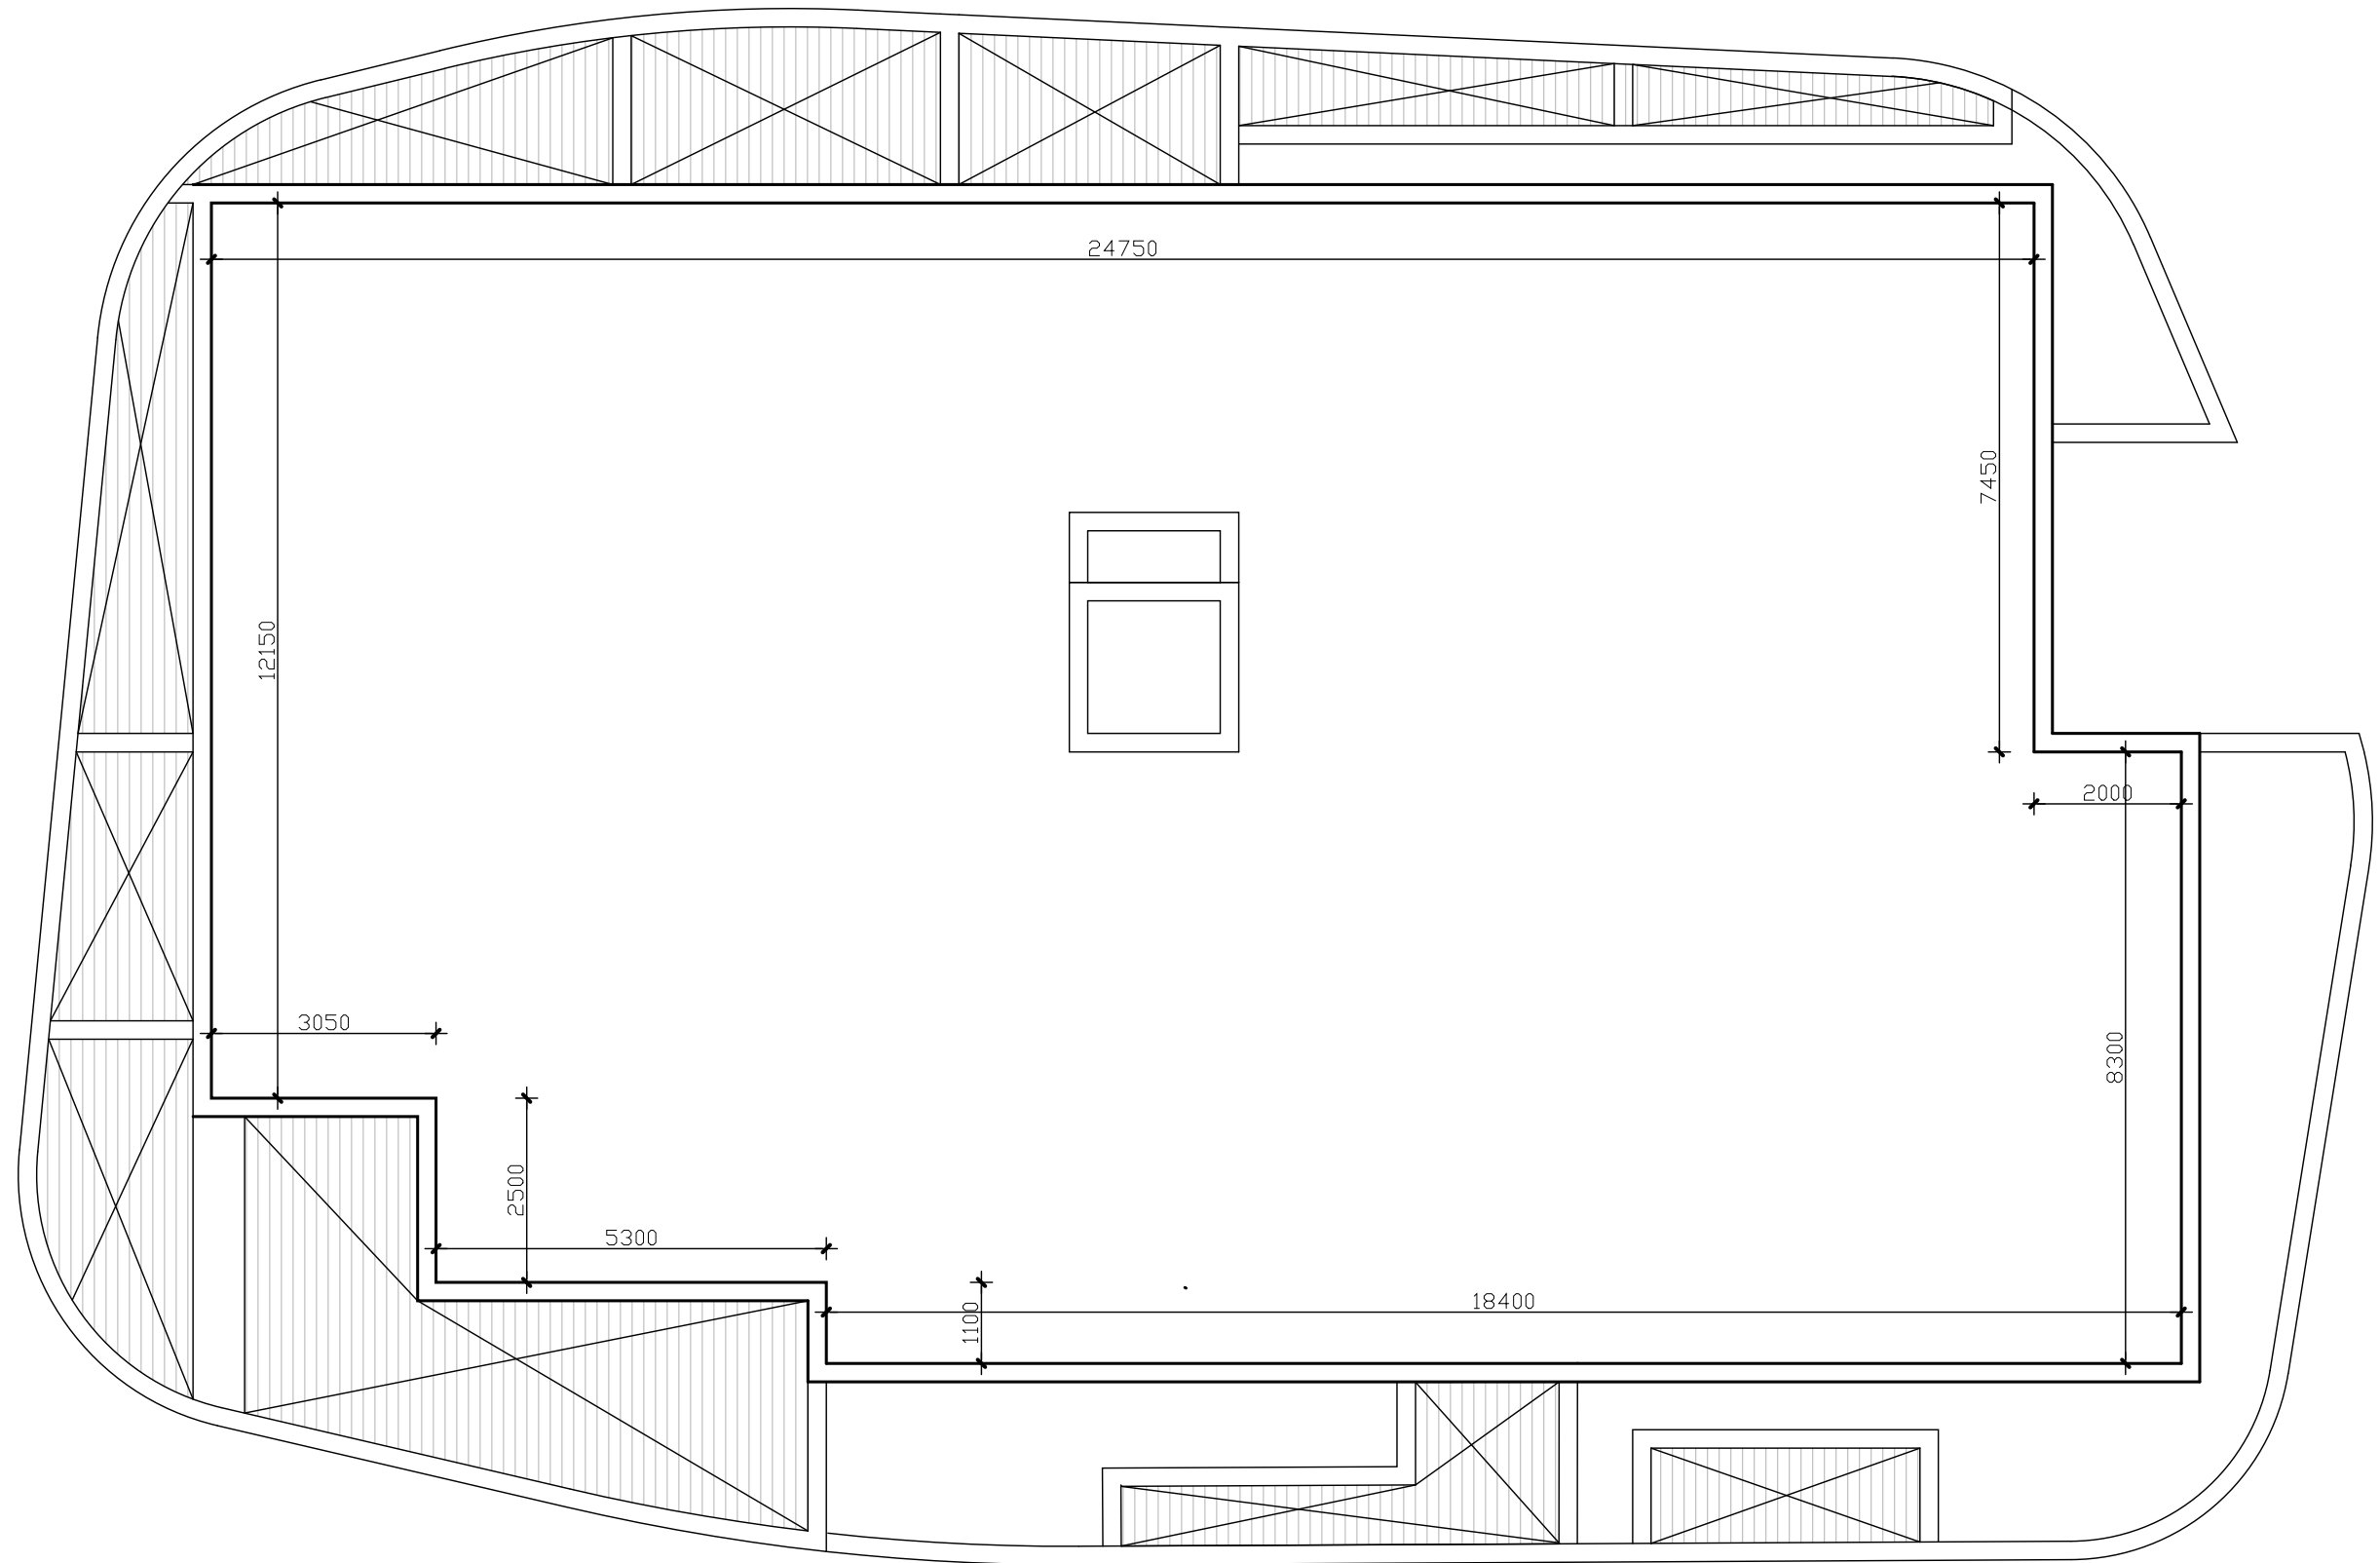

ROOF PLAN
SCALE 1:100

BALSA GREEN RESIDENCES
MOUTALLOS 626

vardastudio
architects + designers

Andreas Vardas BA(HONS), DIP(ARCH), RIBA Chartered Architect
tel. 26947266 / 99427634 fax. 26220886 email vardas@spidernet.com.cy

Planning Permission December 2022	drawn: SM check: A Vardas	
ROOF PLAN	1:100@A3	DWG NO. AP 06