




TYPE D	PLOT 1
--------	--------

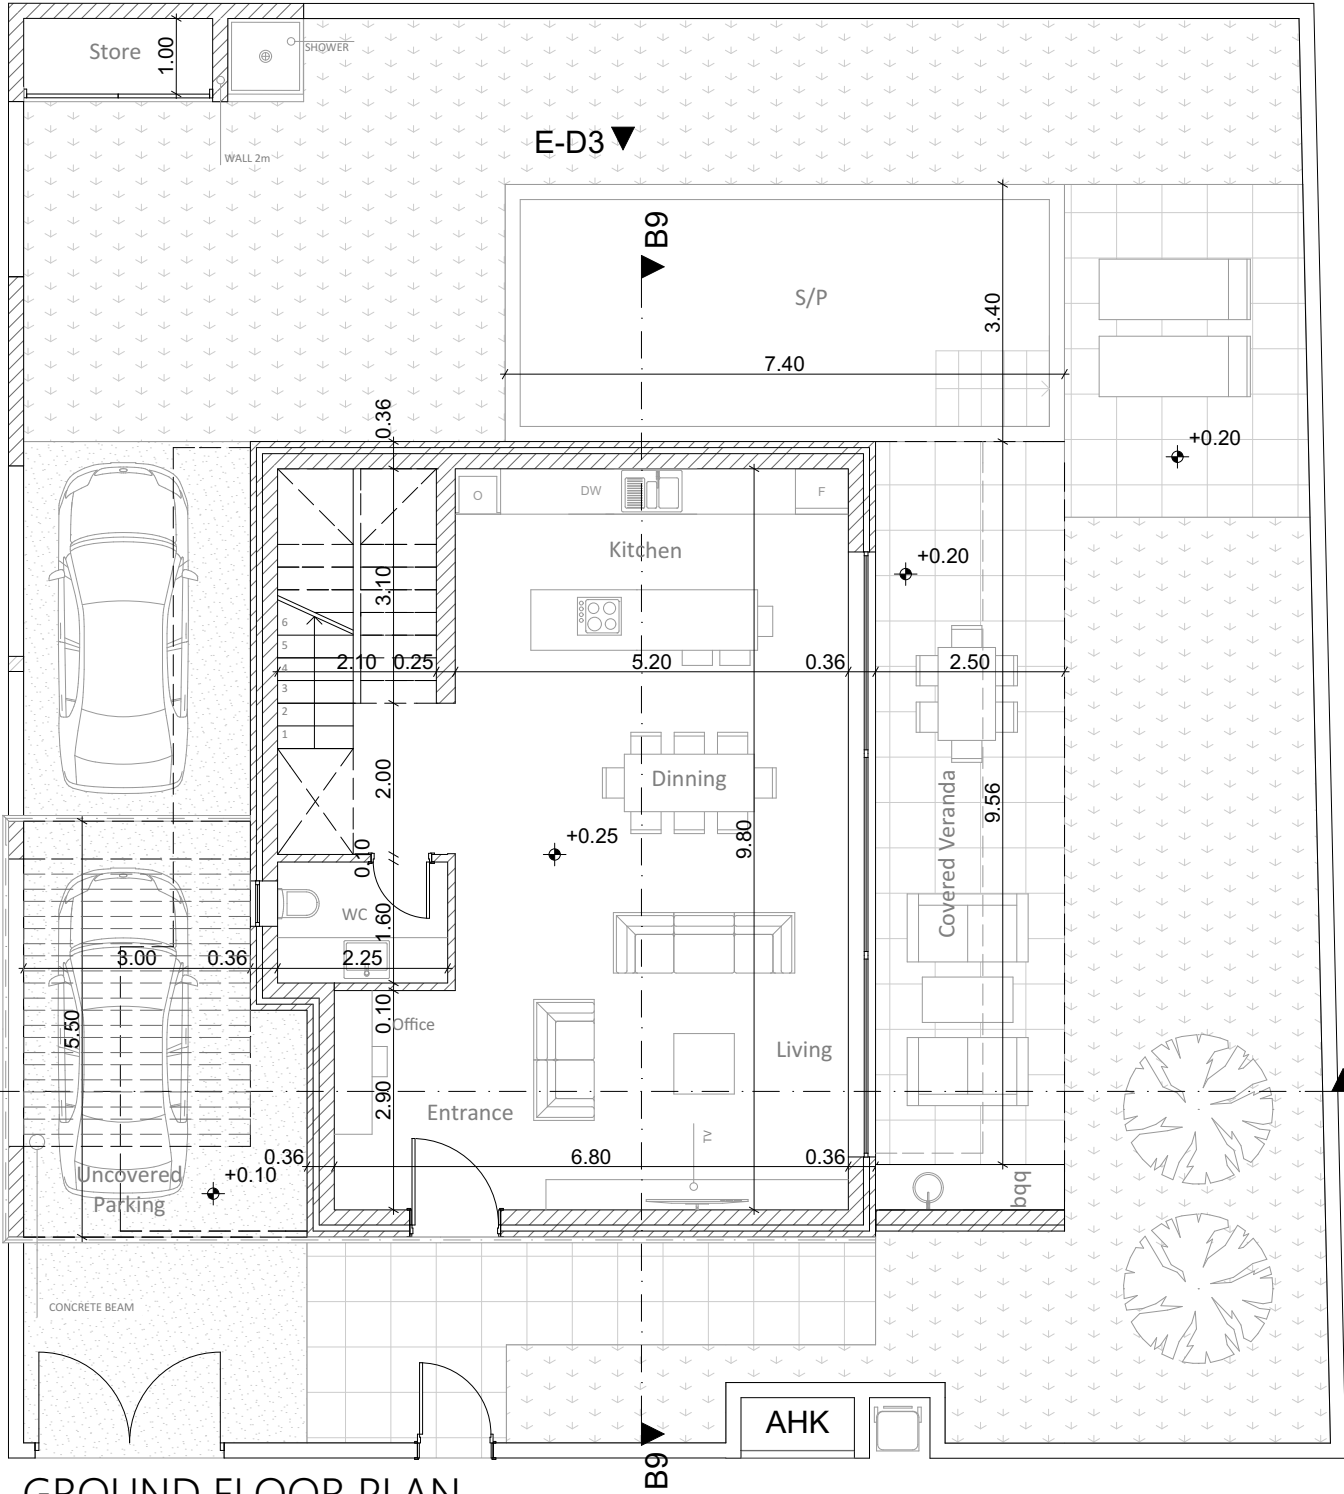

GROUND FLOOR PLAN

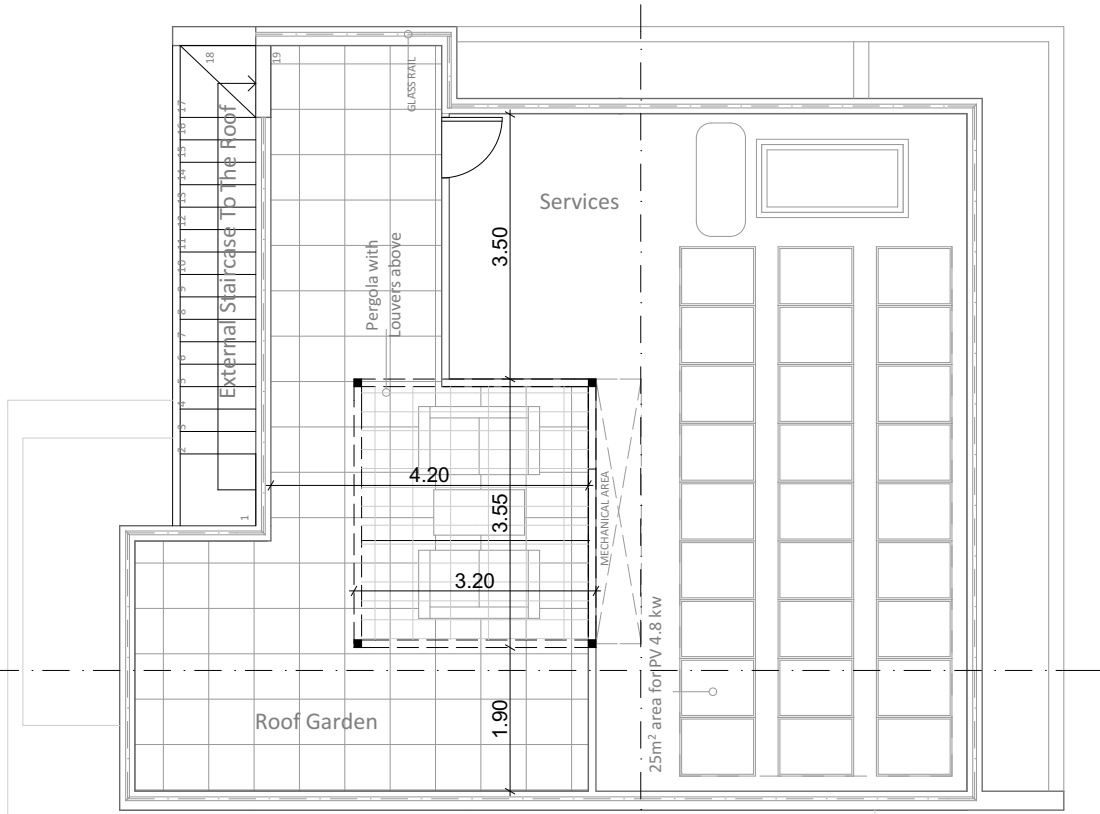

ROOF FLOOR PLAN

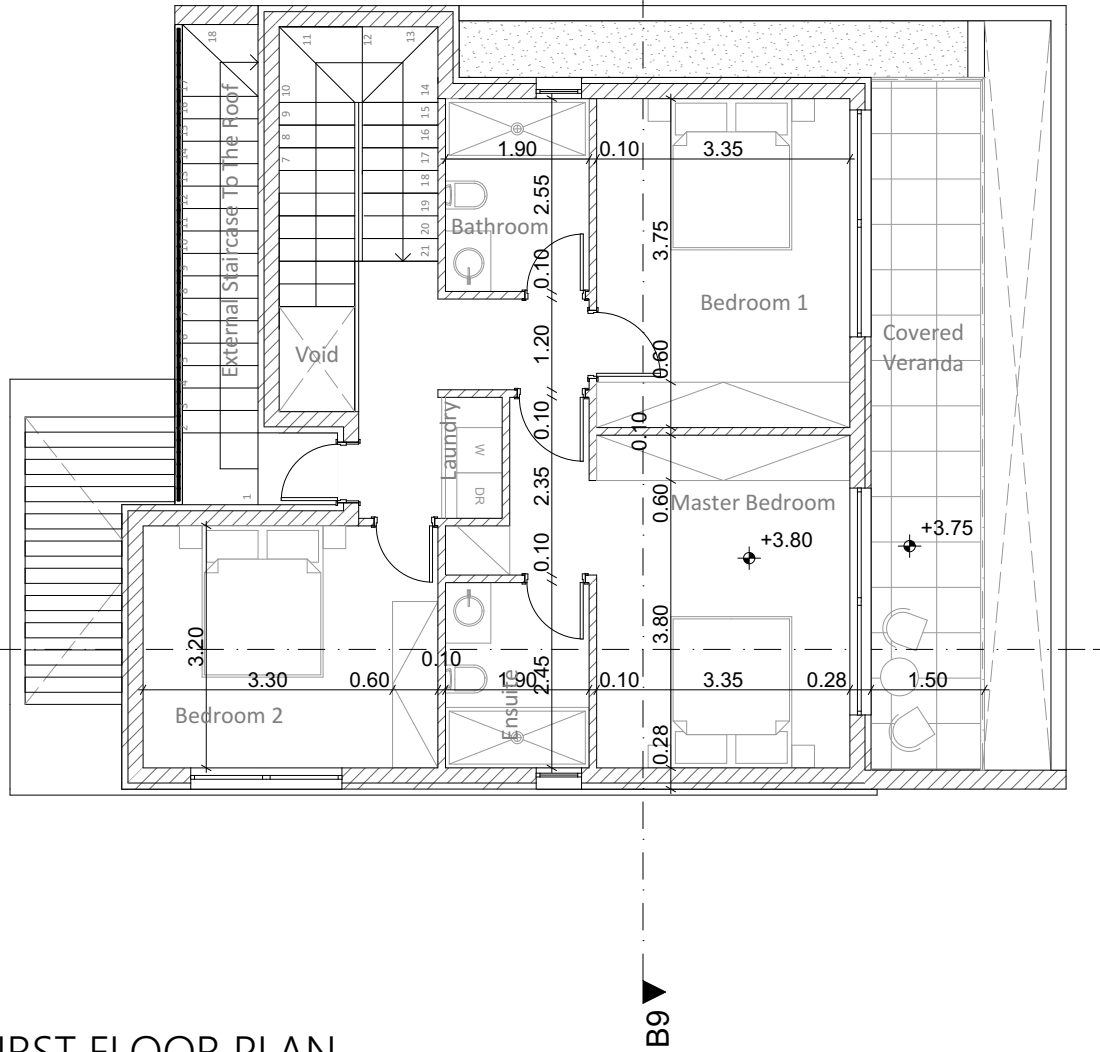

FIRST FLOOR PLAN

TYPE D/VILLA 1
PLOT AREA 332.6 SQM
TOTAL BUILT 165 SQM

GROUND FLOOR
GROUND FLOOR AREA 82 SQM
COVERED VERANDA 20 SQM
COVERED PARKING WITH LOUVERS 20 SQM

FIRST FLOOR
FIRST FLOOR AREA 83 SQM
COVERED VERANDA 14 SQM

ROOF GARDEN
ROOF GARDEN AREA 39 SQM
PERGOLA WITH LOUVERS 12 SQM

TZOLIS LLC

Architects &
Consultant Engineers

Alexandrou Papagou 57, Paphos
Tel: (+357) 269 444 45
Mob: (+357) 996 030 09
Fax: (+357) 269 427 35
E-mail: tziolis-llc@outlook.com

Property:

OLIAS HOMES

Project name:

OCAL HOMES

Title:

FLOOR PLANS

Location: ΠΑΦΟΣ
ΓΕΡΟΣΚΗΠΟΥ

Design No: 01

Plot No: 80

S/Pl: 0/2-149-347

Date: 2023 Scale:


1:100

Sheet No: **A.01.1**


Signature

\\DATA\DEVELOPERS\OLIAS - CHARIS HADJIMITSIS\01- PLOT 80 - GEROSKIPOU\01 — 04 Efarmogi\PLN\CONSTRUCTION PLANS_05.12.23.pln

TYPE D

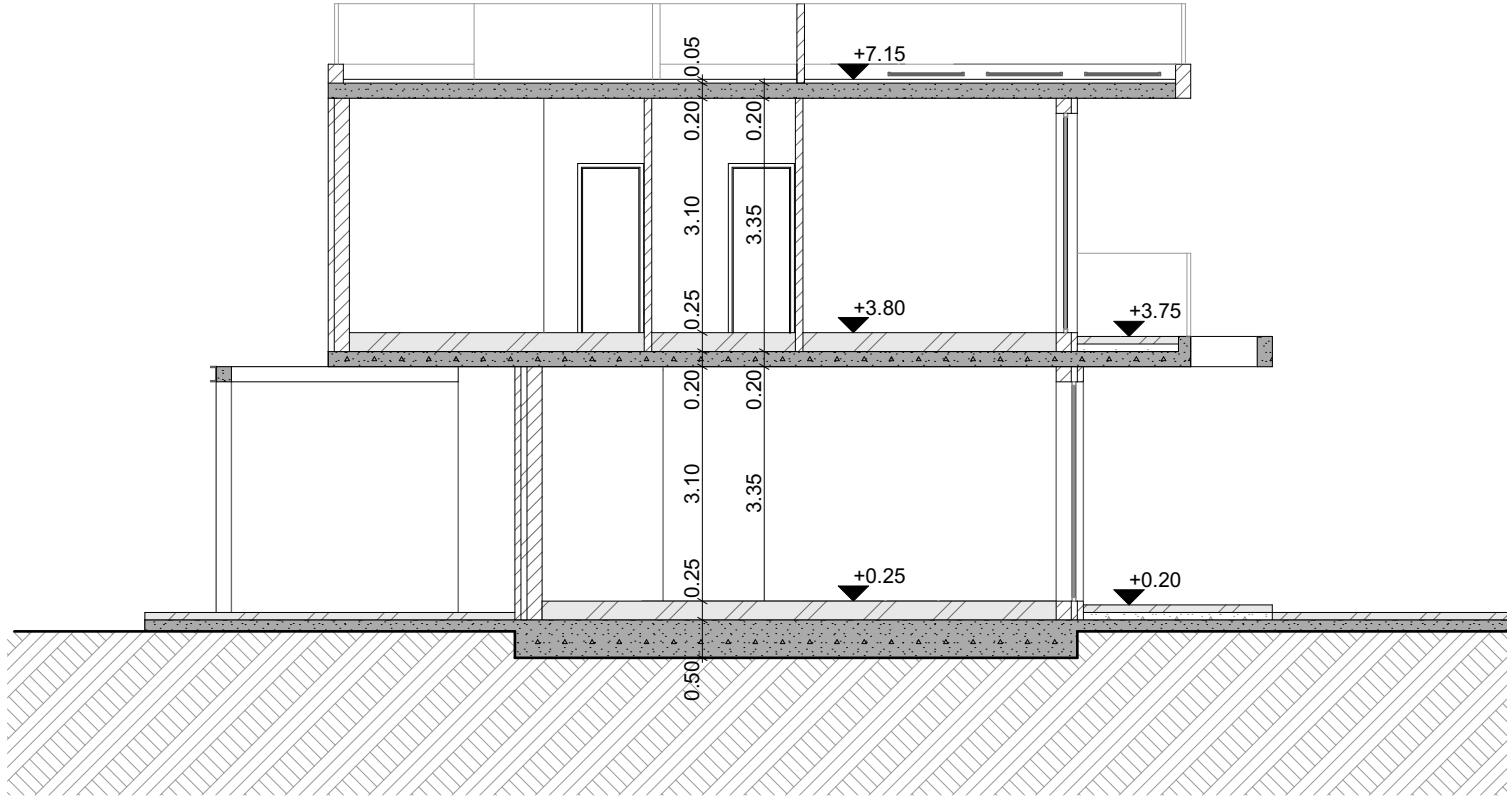

SECTIONS A9-A9

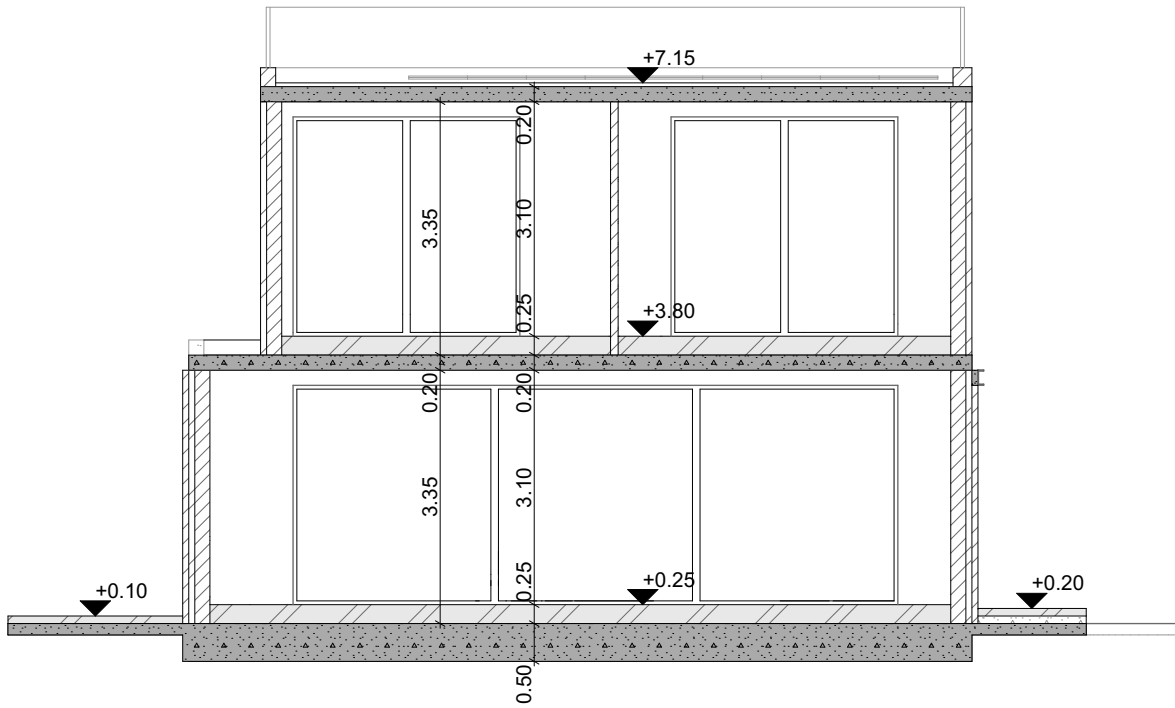

SECTIONS B9-B9

SECTIONS

TZOLIS LLC

Architects &
Consultant Engineers

Alexandrou Papagou 57, Paphos
Tel: (+357) 269 444 45
Mob: (+357) 996 030 09
Fax: (+357) 269 427 35
E-mail: tziolis-llc@outlook.com

Property:

OLIAS HOMES

Project name:

OCAL HOMES

Title:

SECTIONS

Location: ΠΑΦΟΣ
ΓΕΡΟΣΚΗΠΟΥ

Design No: 01

Plot No: 80

S/Pl: 0/2-149-347

Date: 2023 | Scale:


1:100

Sheet No: **A.01.2**


Signature

Y:\DATA\DEVELOPERS\OJAS - CHARIS HADJIMITSIS\01 - PLOT 80 - GEROSKIPOU\01 — 04 Efarmogi\PLN\CONSTRUCTION PLANS_05.12.23.pln


TYPE D

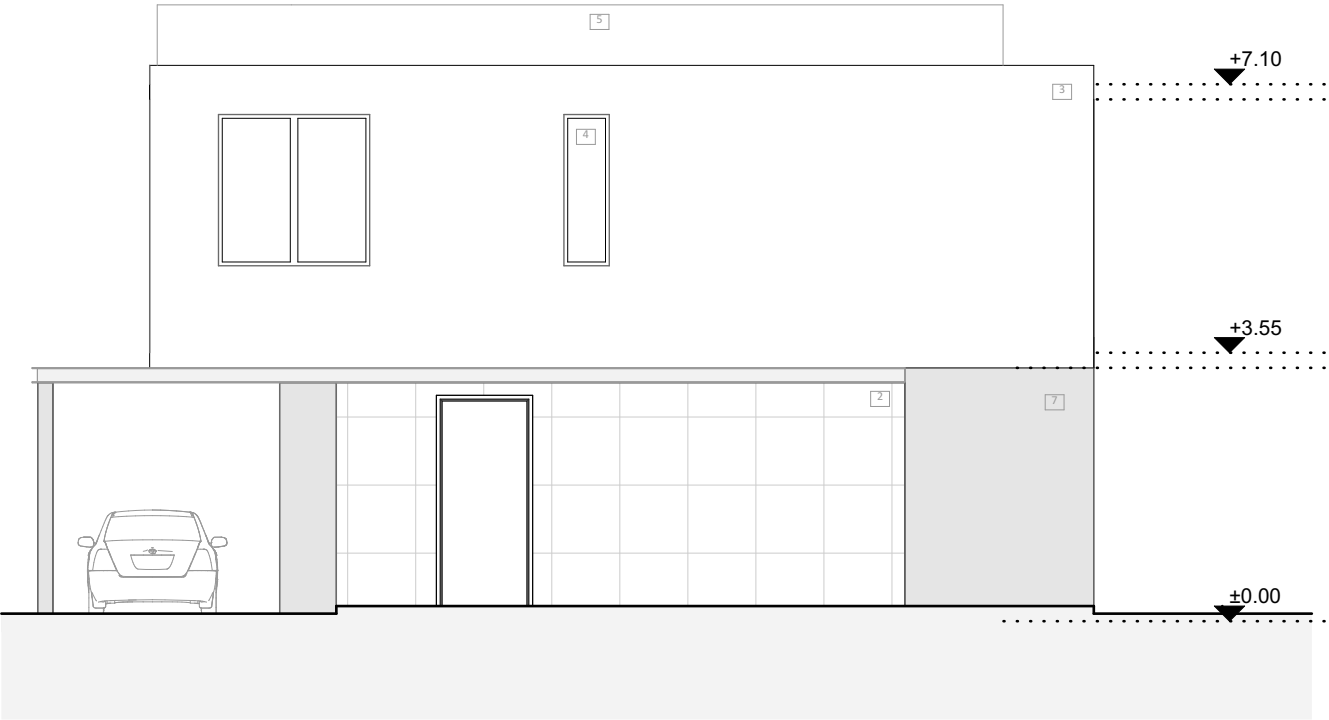


ELEVATION D1

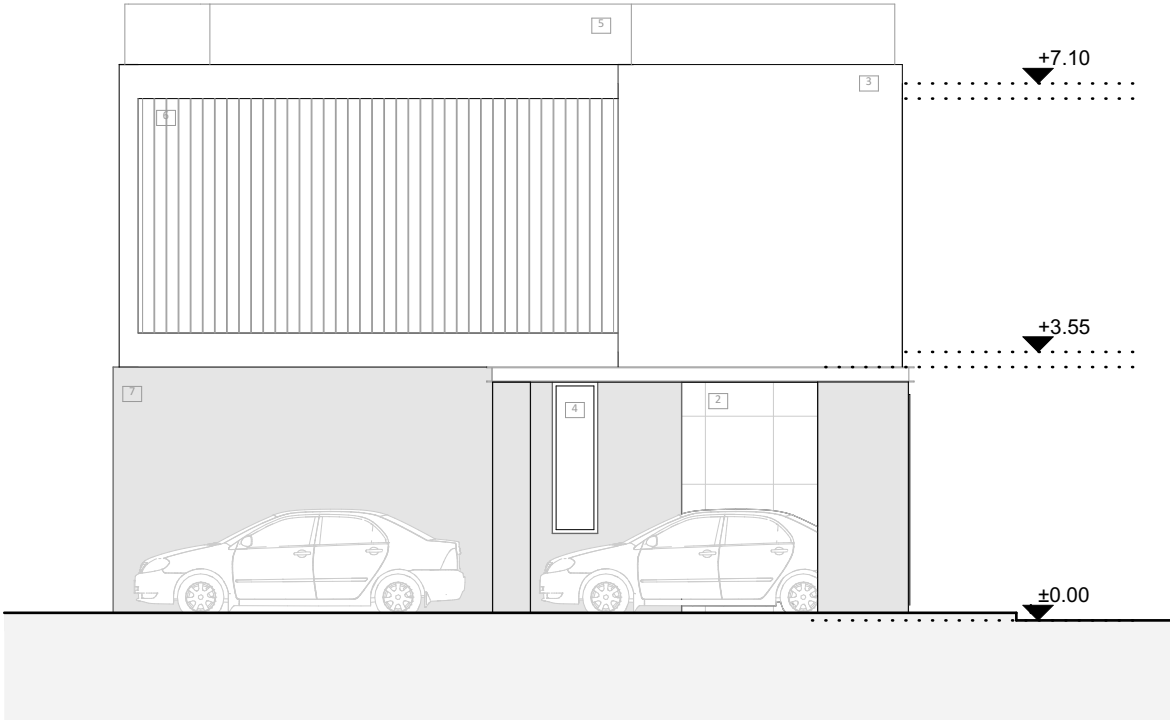

ELEVATION D2

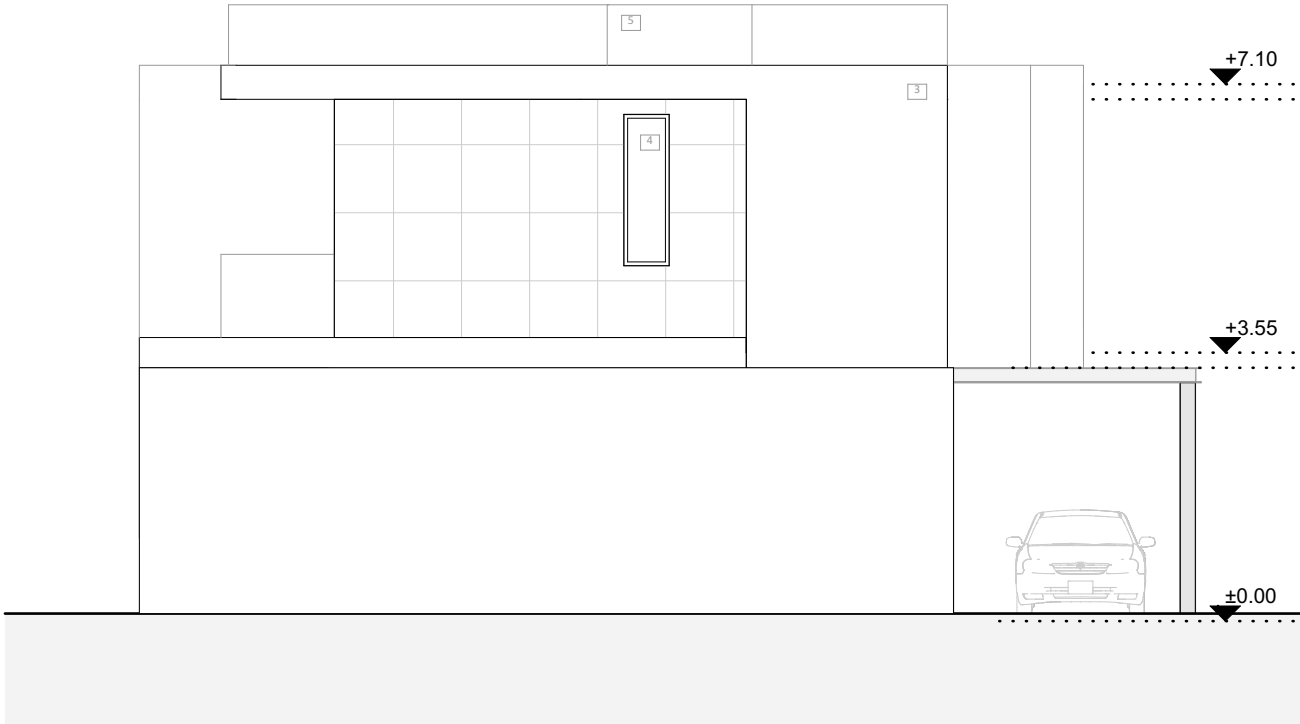

ELEVATION D3

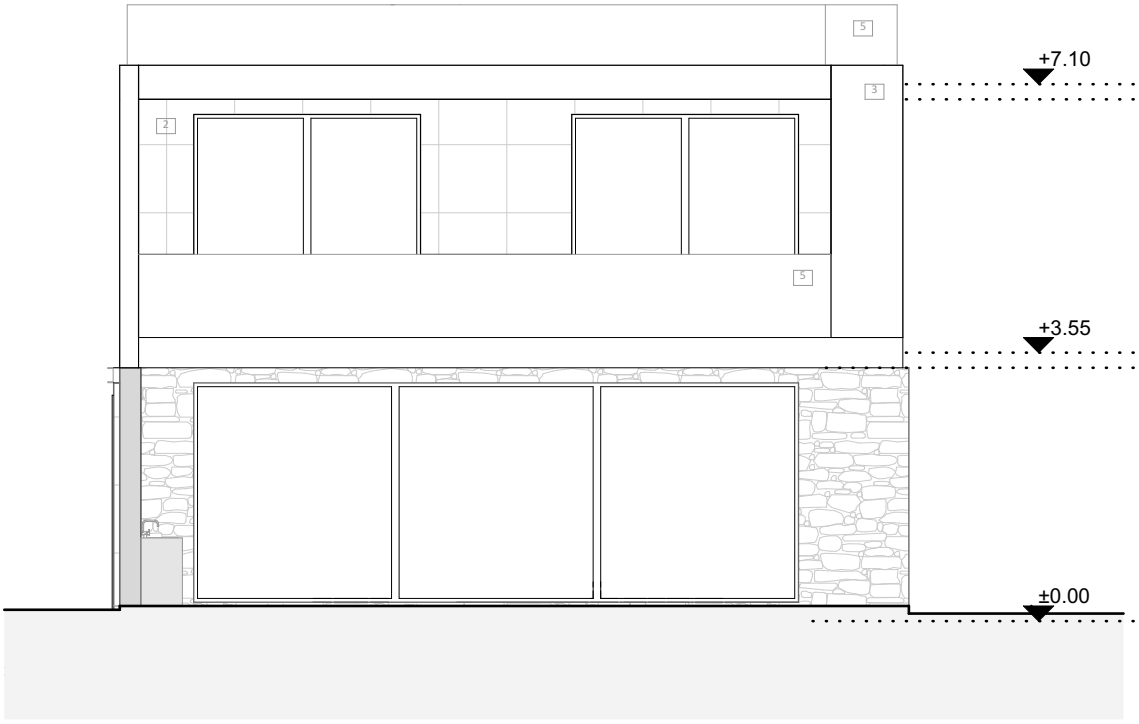

ELEVATION D4

MATERIALS

- 1.STONE
- 2.HPL
- 3.WHITE PAINT
- 4.ALUMINIUM
- 5.GLASS RAIL
- 6.LOUVERS
- 7.FAIR-FACED CONCRETE

TZIOLOS LLC

Architects &
Consultant Engineers

Alexandrou Papagou 57, Paphos
Tel: (+357) 269 444 45
Mob: (+357) 996 030 09
Fax: (+357) 269 427 35
E-mail: tziolis-llc@outlook.com

Property:

OLIAS HOMES

Project name:

OCAL HOMES

Title:

ELEVATIONS

Location: ΠΑΦΟΣ
ΓΕΡΟΣΚΗΠΟΥ

Design No: 01

Plot No: 80

S/Pl: 0/2-149-347

Date: 2023 Scale:

1:100

Sheet No:

A.01.3

Signature

ELEVATIONS

Y:\DATA\DEVELOPERS\OLIAS - CHARIS HADJIMITSIS\01- PLOT 80 - GEROSKIPOU\01 - 04 Εξωτερικό\PIV\CONSTRUCTION PLANS_05.12.23.pln