


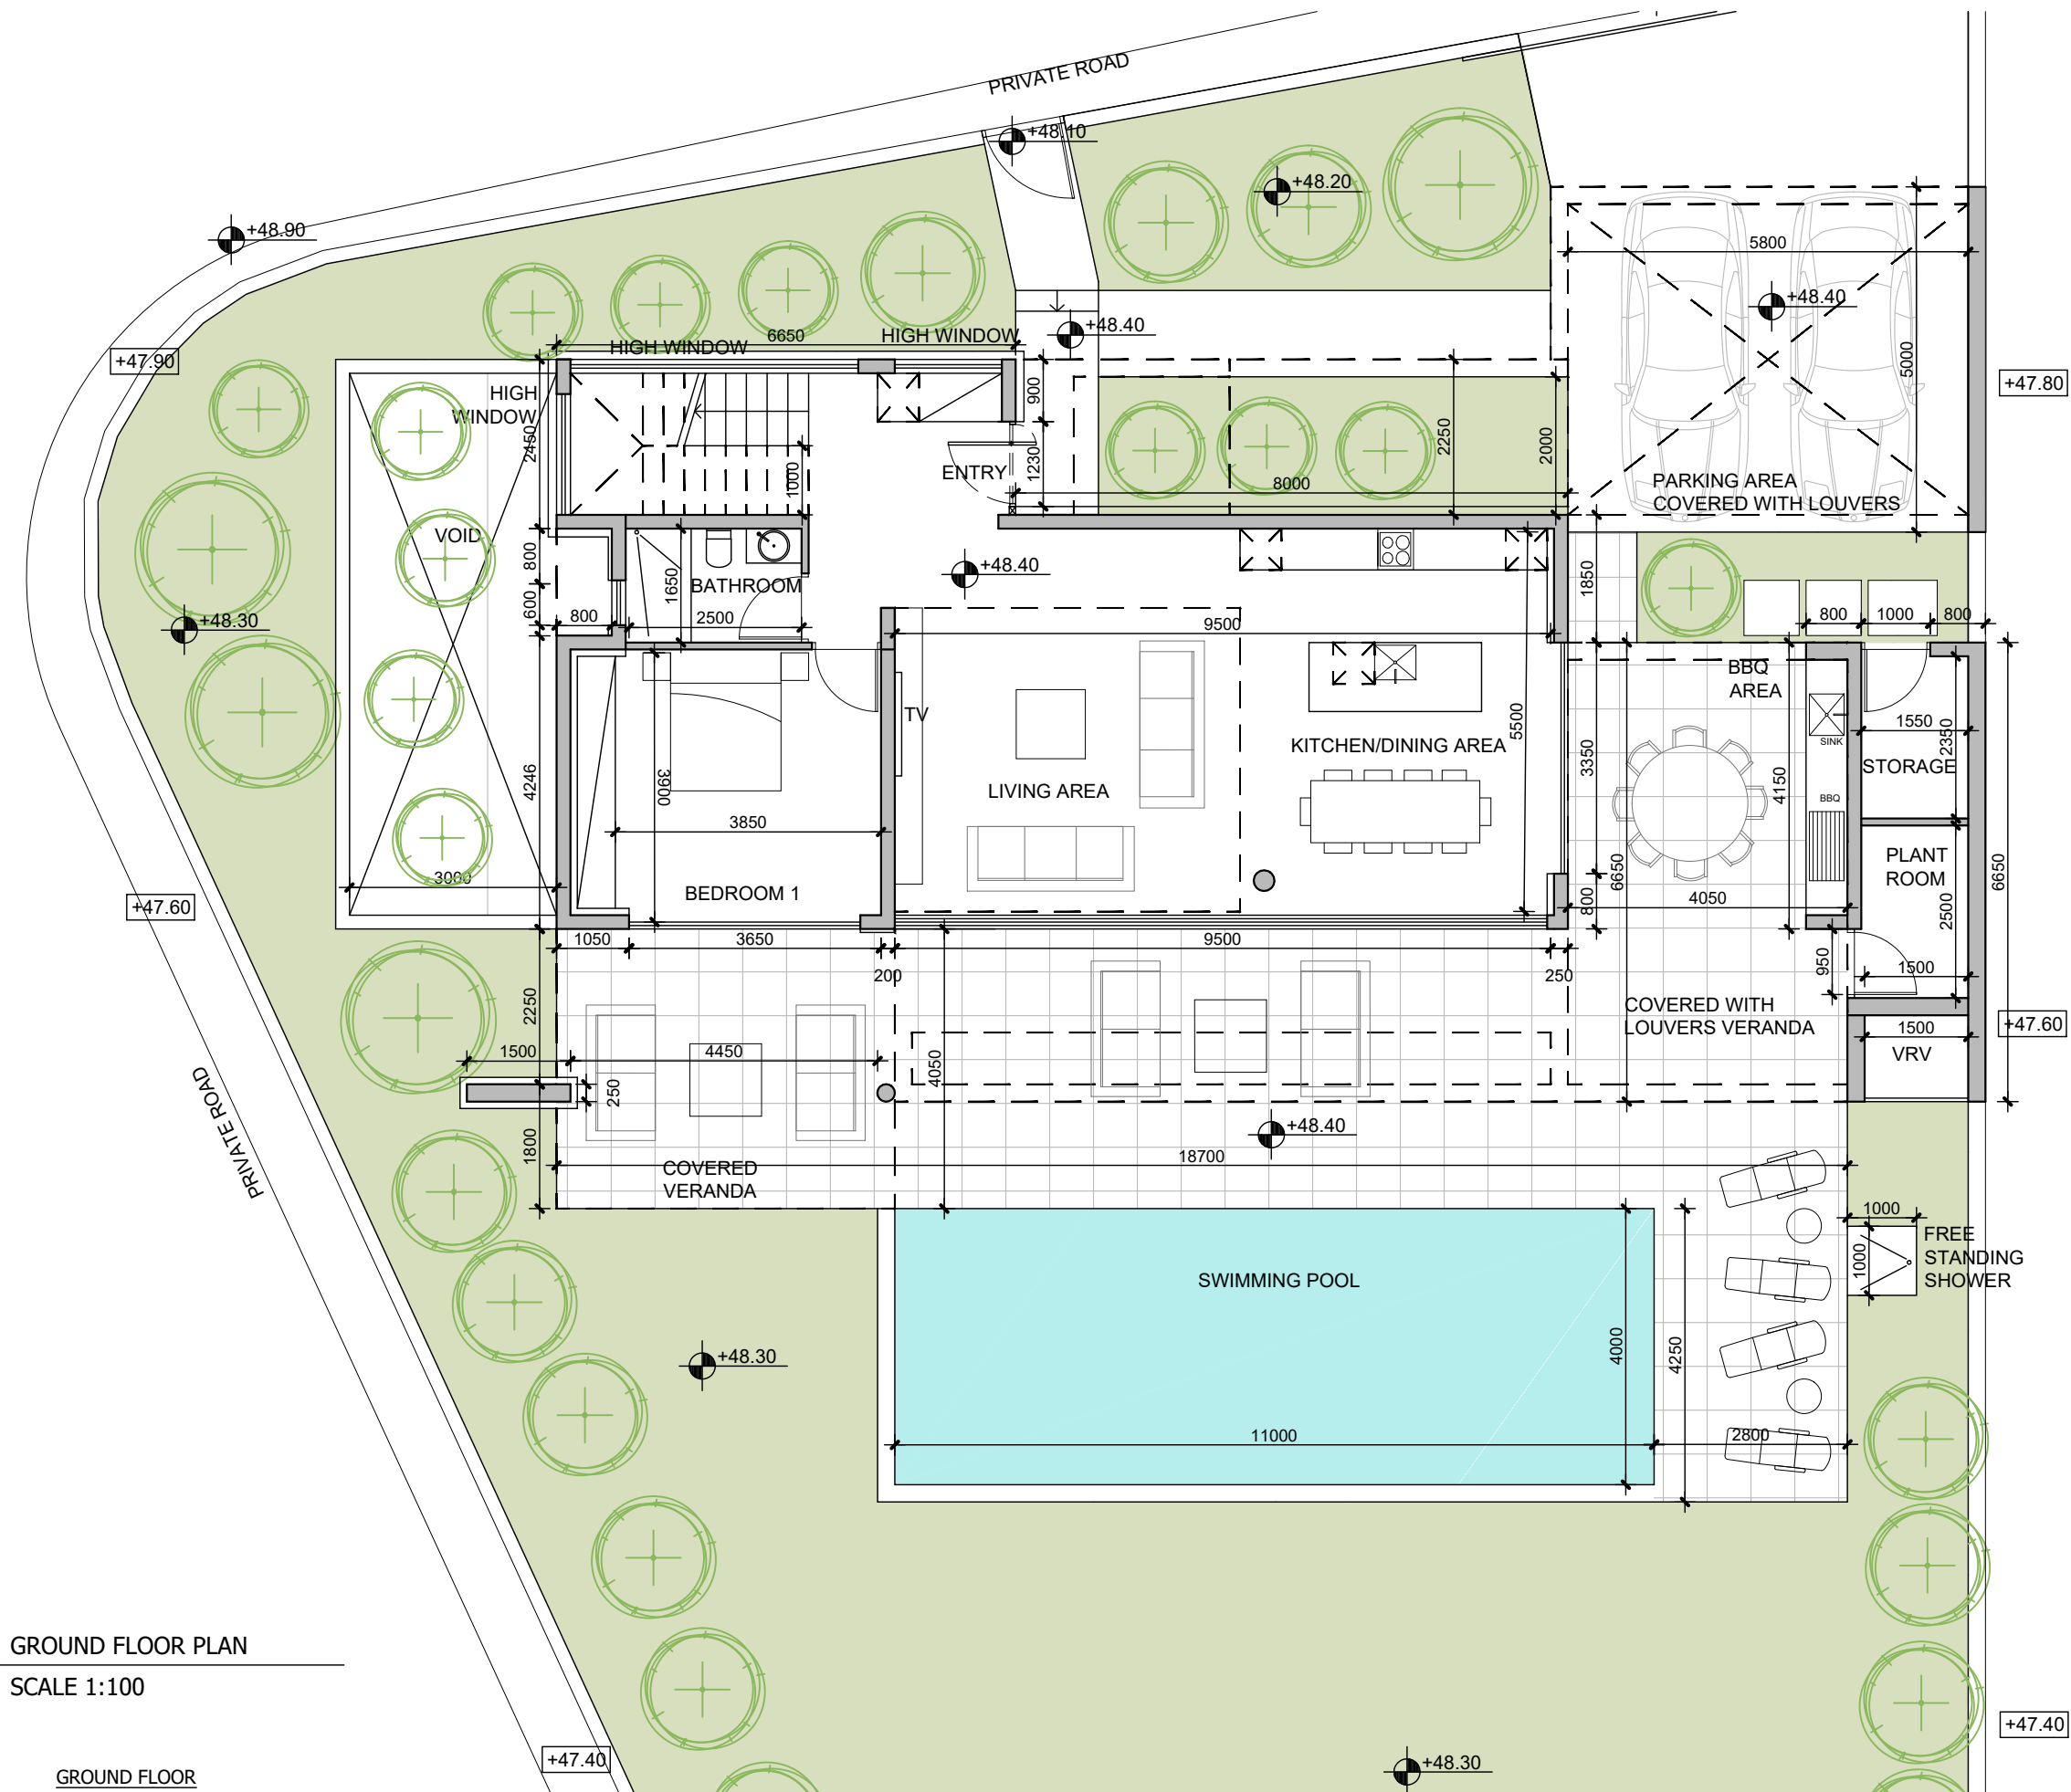

GROUND FLOOR PLAN
SCALE 1:100

Type C/Villa 12
PLOT AREA 648 SQM
TOTAL BUILT 329 SQM
(INCLUDING STORAGE
/PLANT ROOM/BASEMENT)

GROUND FLOOR
GROUND FLOOR AREA 102 SQM
COVERED VERANDA 30SQM
COVERED VERANDA WITH LOUVERS 42 SQM
UNCOVERED VERANDA 33 SQM
COVERED PARKING WITH LOUVERS 32QM
STORAGE/PLANT ROOM 11 SQM

vardastudio
architects + designers

Andreas Vardas BA(HONS), DIP(ARCH), RIBA Chartered Architect
tel. 26947266 / 99427634 fax. 26220886 email vardas@spidernet.com.cy


Sales Drawings
September 2022

drawn: KS
check: A Vardas


TYPE C/VILLA 12 PLANS

1:100@A3

DWG NO. AP 01

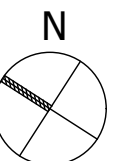

MORELLA
TYPE C/VILLA 12

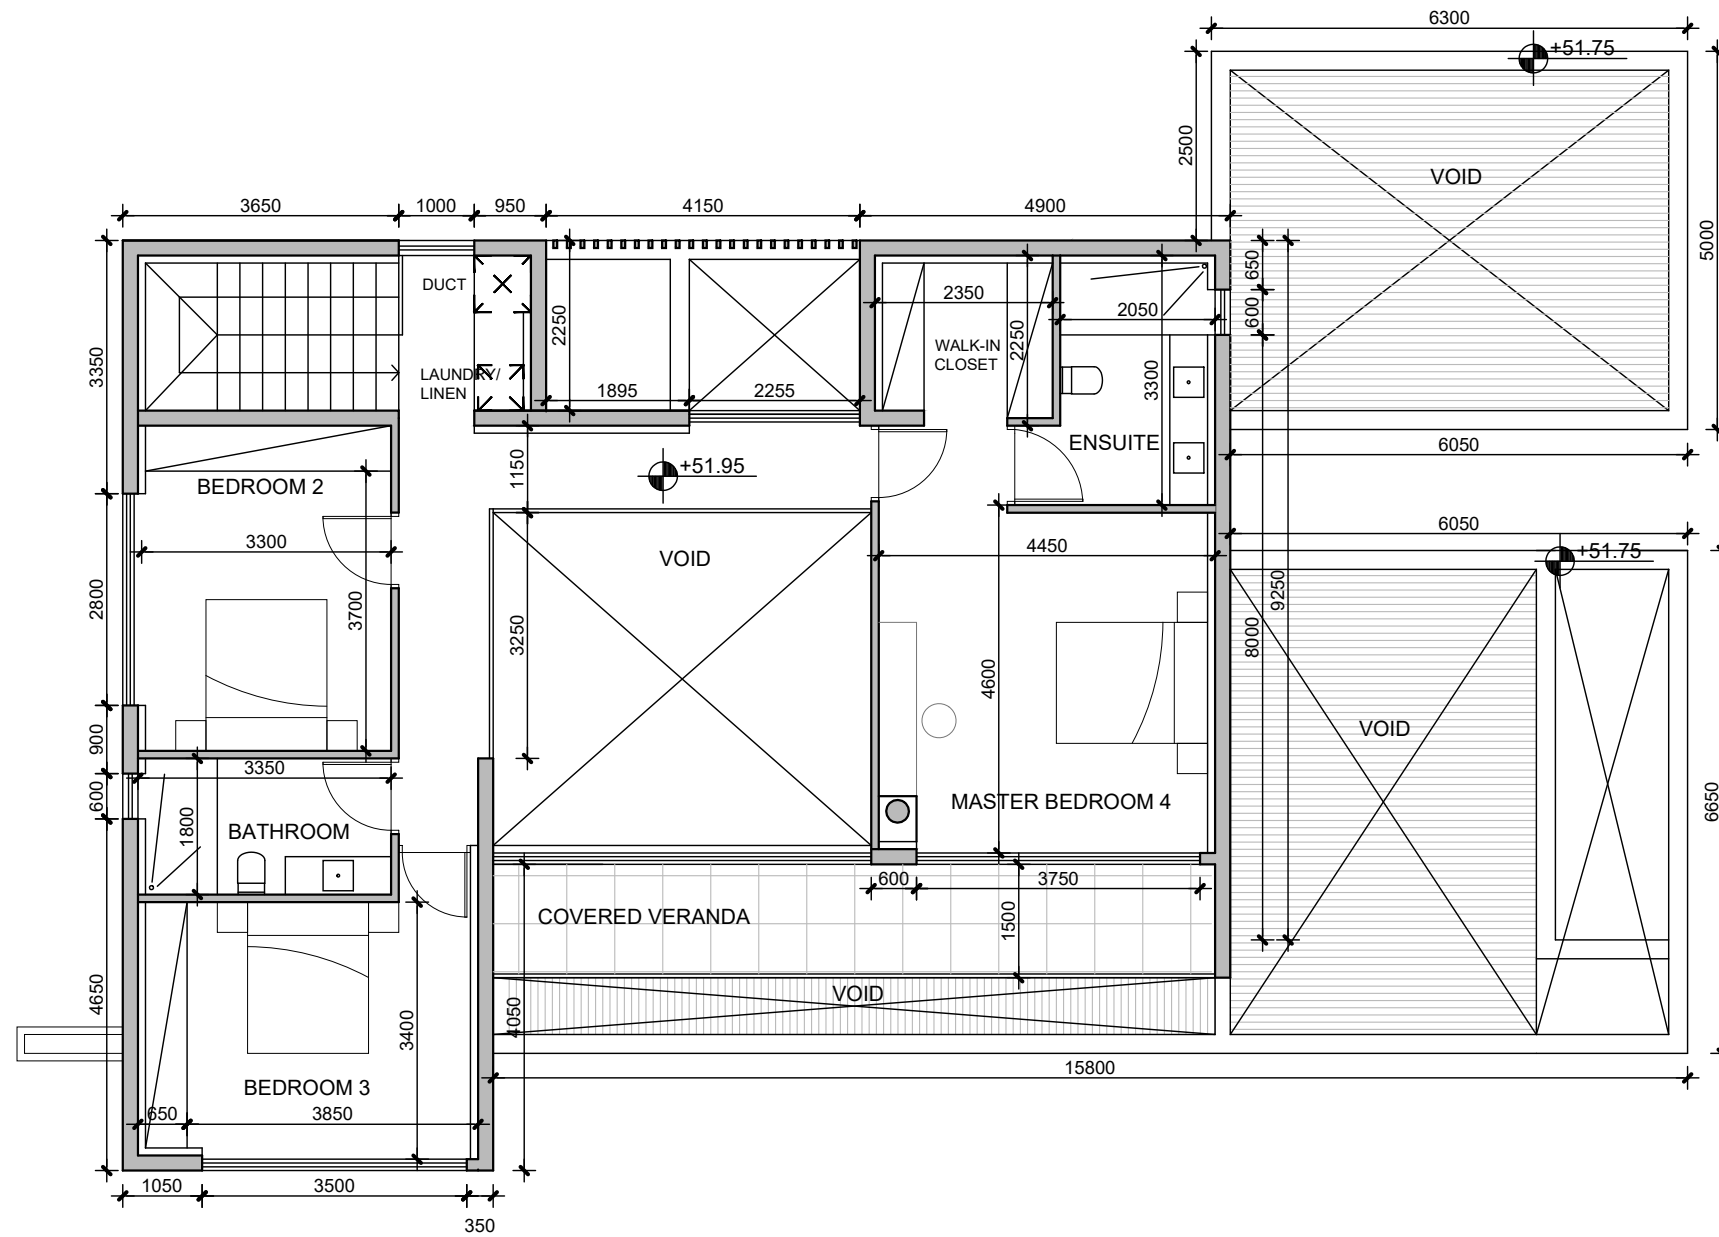


FIRST FLOOR PLAN

SCALE 1:100

FIRST FLOOR
FIRST FLOOR AREA 131 SQM
COVERED VERANDA 15 SQM


vardastudio
architects + designers

Andreas Vardas BA(HONS), DIP(ARCH), RIBA Chartered Architect
tel. 26947266 / 99427634 fax. 26220886 email vardas@spidernet.com.cy

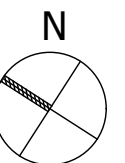

MORELLA
TYPE C/VILLA 12

Sales Drawings September 2022	drawn: KS check: A Vardas
TYPE C/VILLA 12 PLANS	1:200@A3
	DWG NO. AP 02

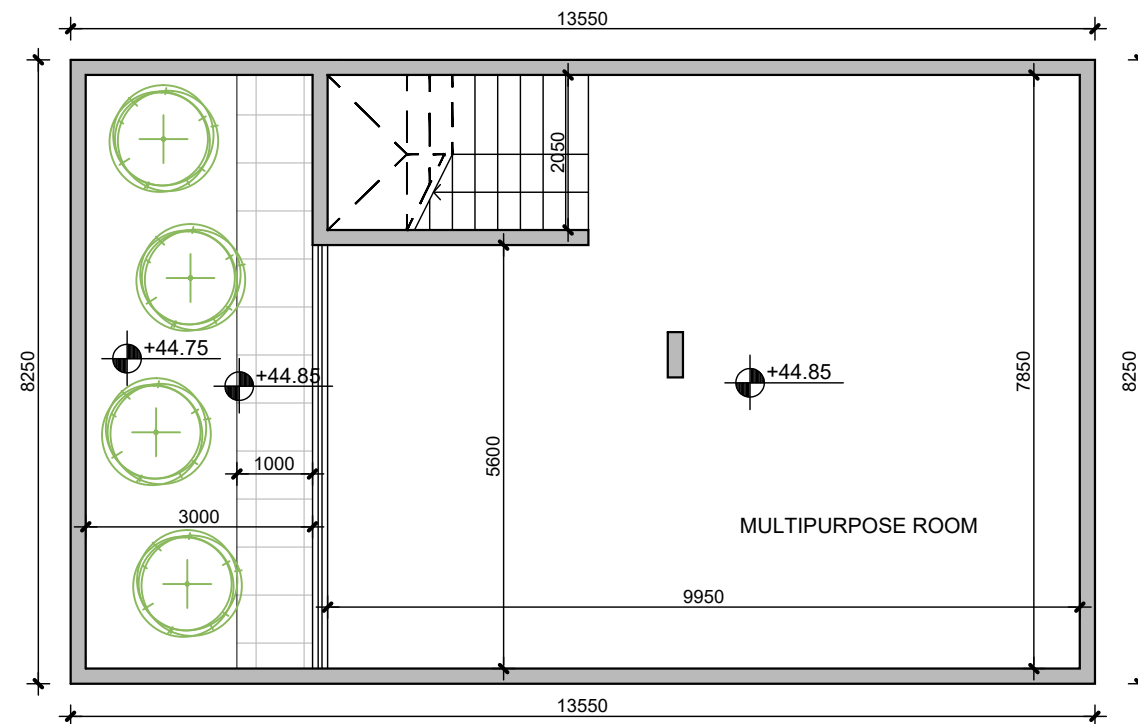

BASEMENT

SCALE 1:100

BASEMENT
BASEMENT AREA 85 SQM

vardastudio
architects + designers

Andreas Vardas BA(HONS), DIP(ARCH), RIBA Chartered Architect
tel. 26947266 / 99427634 fax. 26220886 email vardas@spidernet.com.cy


Sales Drawings
September 2022

drawn: KS
check: A Vardas

TYPE C/VILLA 12 PLANS

1:200@A3

DWG NO. AP 02

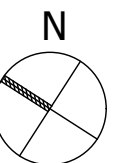

MORELLA
TYPE C/VILLA 12