


SECOND FLOOR

APARTMENT 201 = 75 SQM
COVERED VERANDAS 201 = 15 SQM

APARTMENT 202 = 75 SQM
COVERED VERANDAS 202 = 23.5 SQM

COMMON AREA = 21.14 SQM

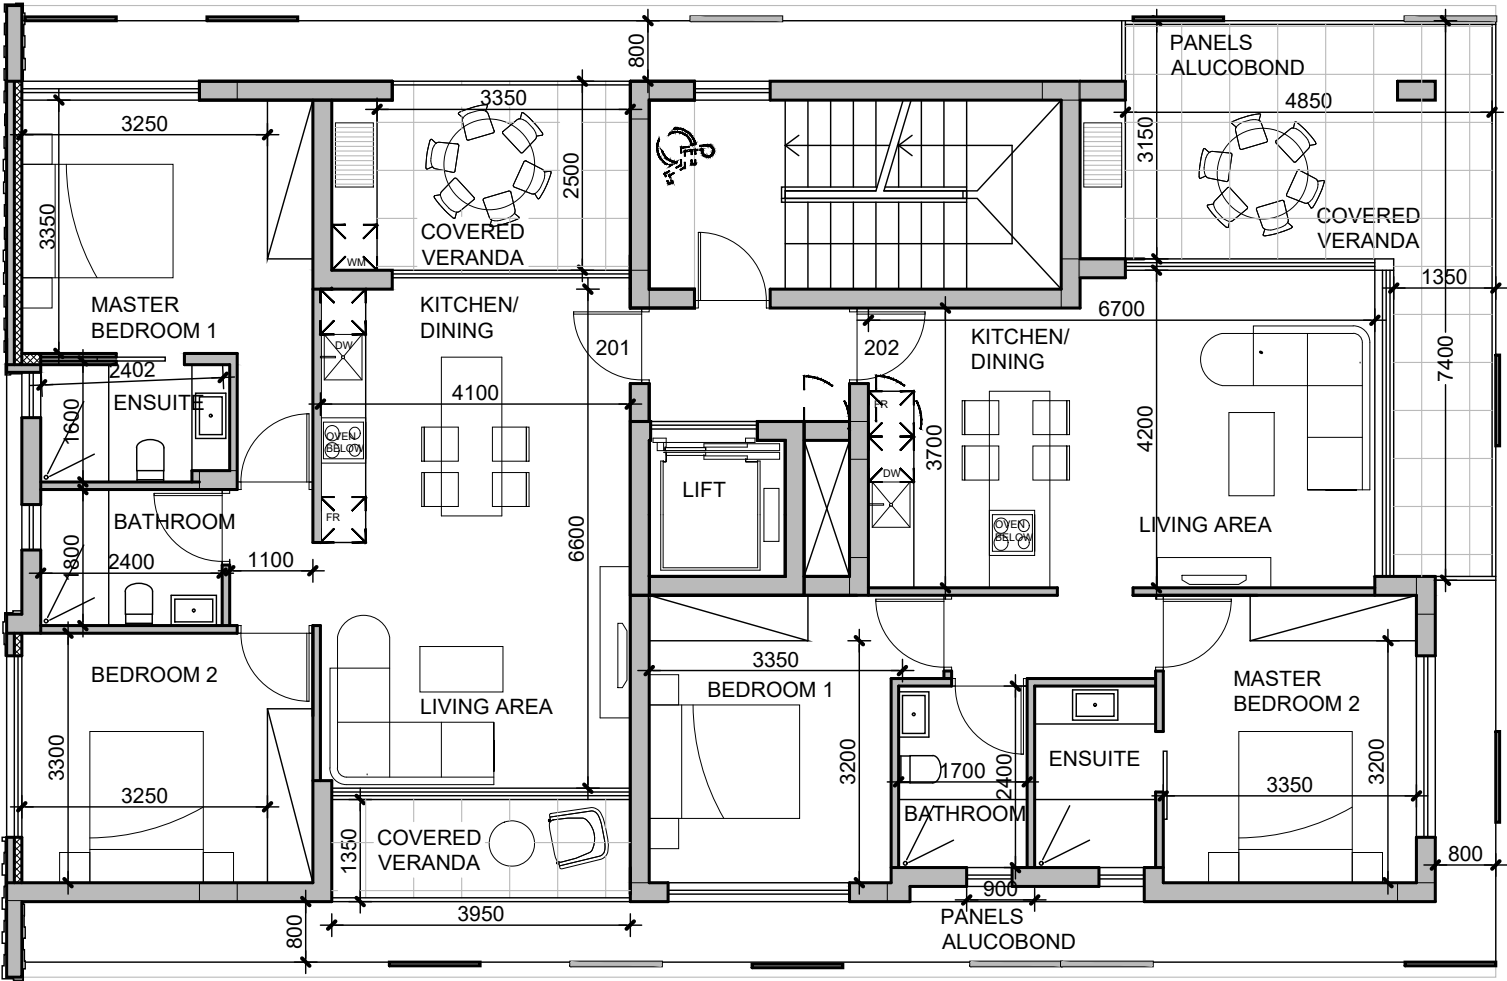

2ND FLOOR PLAN
SCALE 1:100

vardastudio
architects + designers

Andreas Vardas BA(HONS), DIP(ARCH), RIBA Chartered Architect
tel. 26947266 / 99427634 fax. 26220886 email vardas@spidernet.com.cy

Sales Drawings January 2023	drawn: SM check: A Vardas
2ND FLOOR PLANS	1:100@A3 DWG NO. AP 03