




TYPE C	PLOT 3
--------	--------

TYPE C/VILLA 3
PLOT AREA 306 SQM
TOTAL BUILT 164 SQM
(INCLUDING STORAGE)

GROUND FLOOR
GROUND FLOOR AREA 79 SQM
COVERED VERANDA 37 SQM
COVERED PARKING WITH LOUVERS 19 SQM
STOEAGE 2 SQM

FIRST FLOOR
FIRST FLOOR AREA 83 SQM
COVERED VERANDA 13 SQM

ROOF GARDEN
ROOF GARDEN AREA 26 SQM
PERGOLA WITH LOUVERS 13 SQM

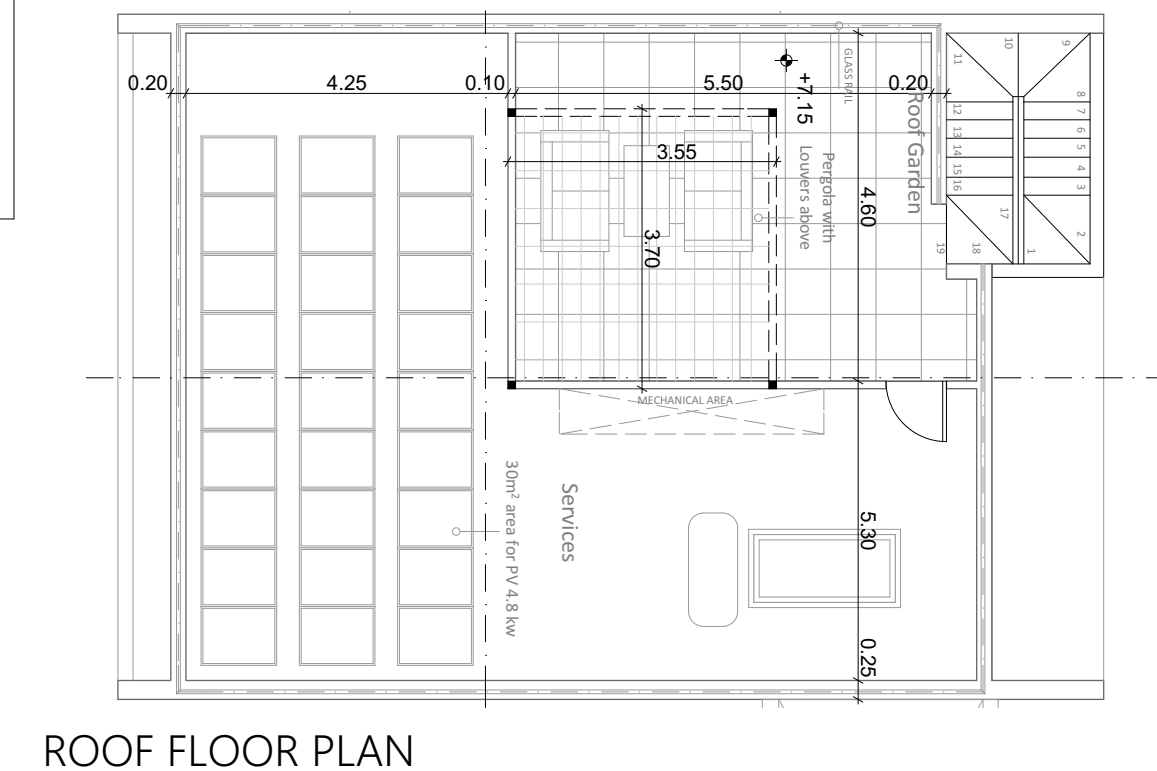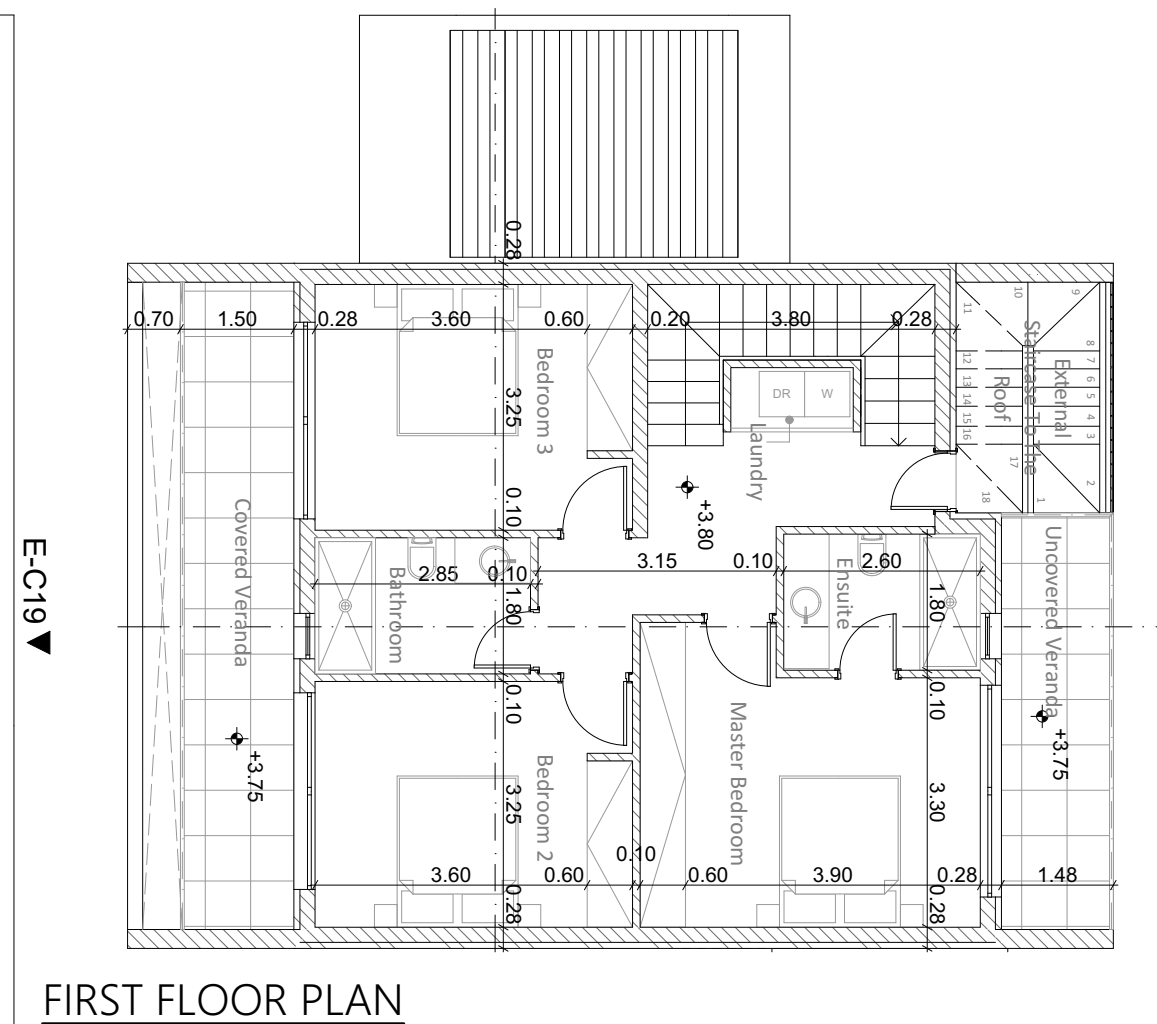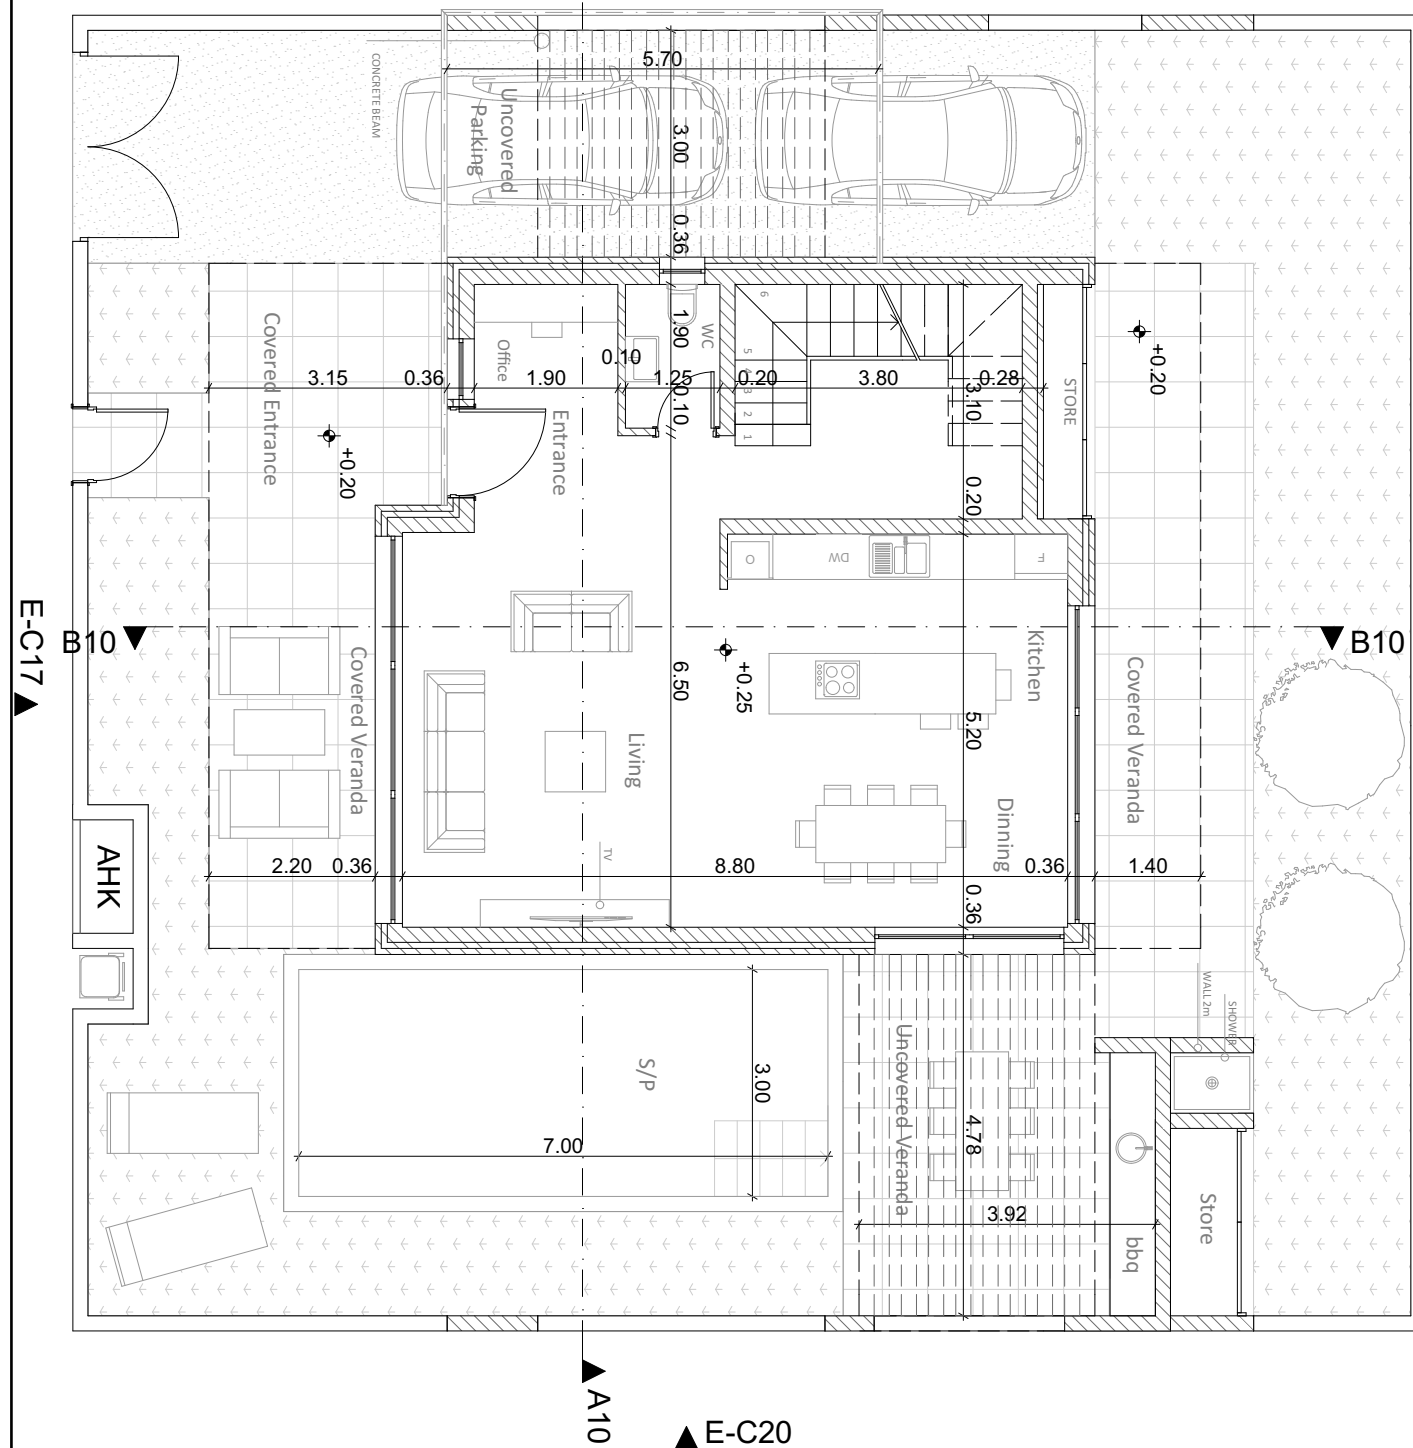

TZOLIS LLC

Architects &
Consultant Engineers

Alexandrou Papagou 57, Paphos
Tel: (+357) 269 444 45
Mob: (+357) 996 030 09
Fax: (+357) 269 427 35
E-mail: tziliis-llc@outlook.com

Property:

OLIAS HOMES

Project name:

OCAL HOMES

Title:

FLOOR PLANS

Location: ΠΑΦΟΣ
ΓΕΡΟΣΚΗΠΟΥ

Design No: 01

Plot No: 80


S/Pl: 0/2-149-347

Date: 2023	Scale:
	1:100


Sheet No: **A.03.1**

Signature

w:\DATA\DEVELOPERS\OJAS - CHARIS HADJIMITSIS\01- PLOT 80 - GEROSKIPOU\01 — 04 Efarmogi\PLN\CONSTRUCTION PLANS_14.11.23.pln

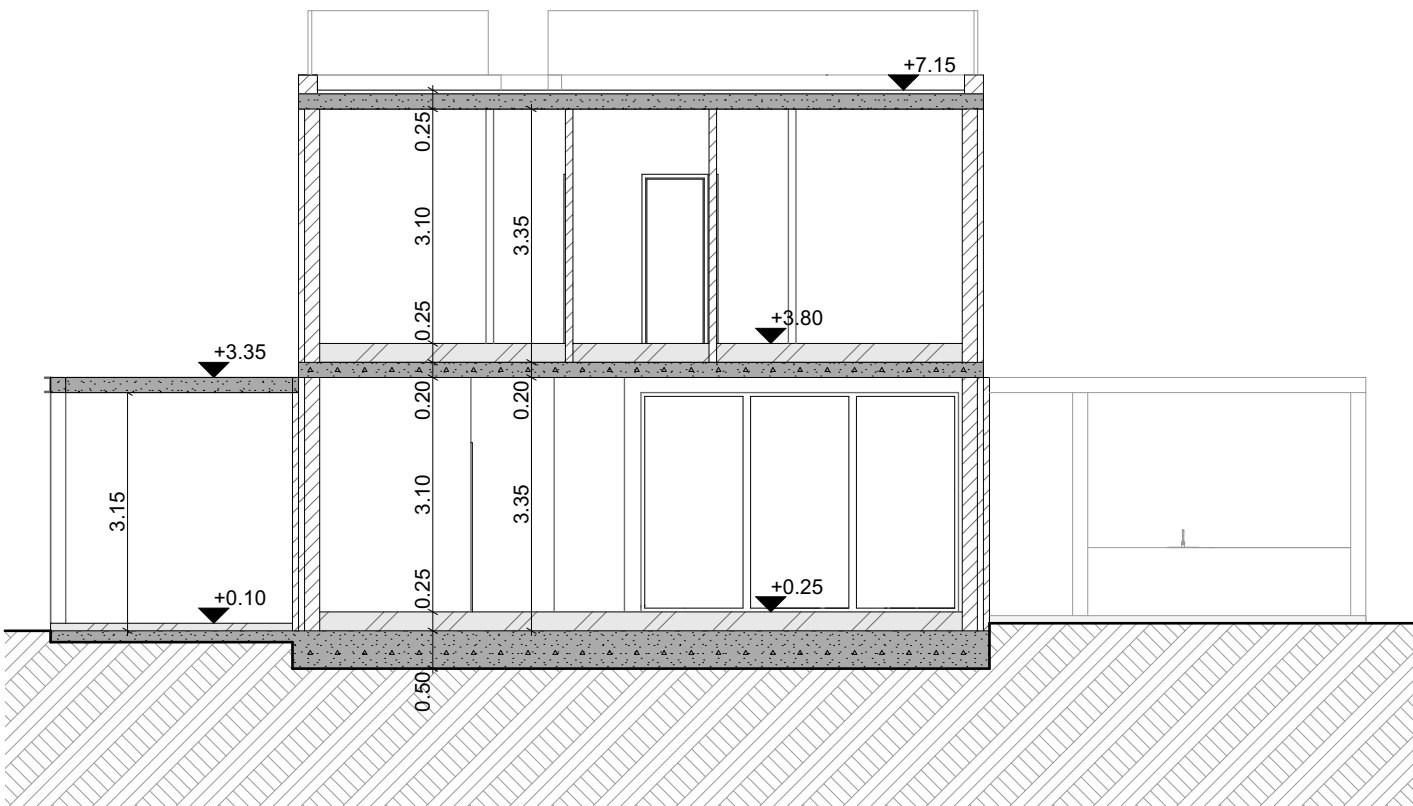

SECTIONS A10-A10

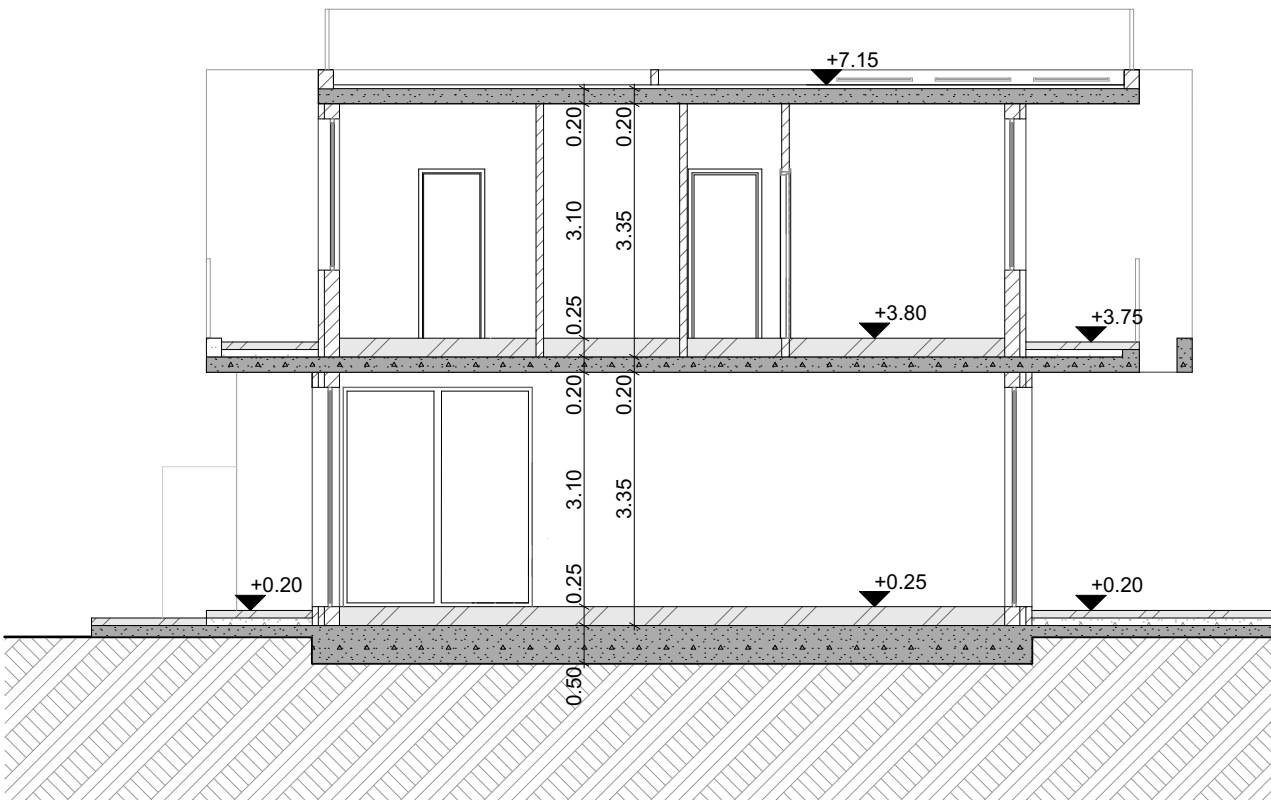

SECTIONS B10-B10

TZIOLOS LLC

Architects & Consultant Engineers

Alexandrou Papagou 57, Paphos

Tel: (+357) 269 444 45

Mob: (+357) 996 030 09

Fax: (+357) 269 427 35

E-mail: tziolis-llc@outlook.com

Property:

OLIAS HOMES

Project name:

OCAL HOMES

Title:

SECTIONS

Location:

ΠΑΦΟΣ
ΓΕΡΟΣΚΗΠΟΥ

Design No:

01

Plot No:

80

S/Pl:

0/2-149-347

Date: 2023

Scale:

1:100


Sheet No:

A.03.2


Signature

Y:\DATA\DEVELOPERS\OLIAS - CHARIS HADJIMITSIS\01- PLOT 80 - GEROSKIPOU\01 - 04 ΕΓΚΑΤΕΥΞΕΙΣ\CONSTRUCTION PLANS_14.11.23.pln

TYPE C

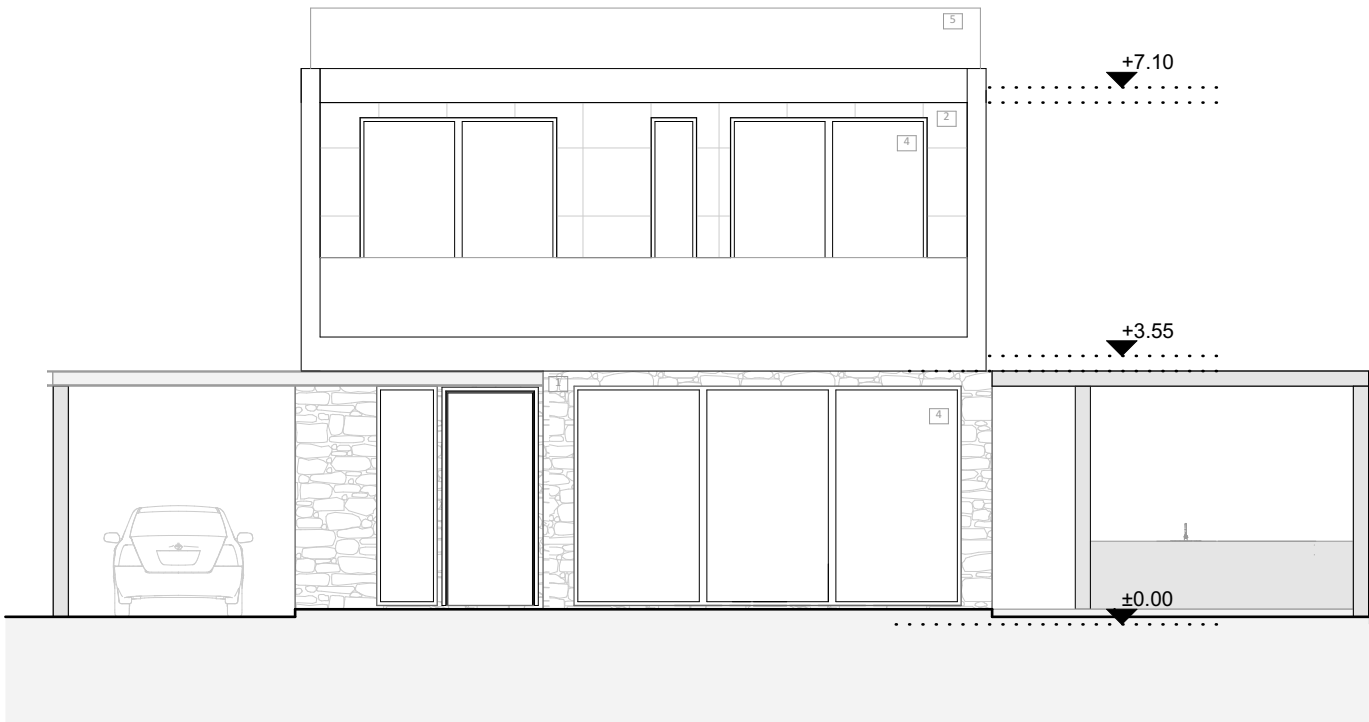


ELEVATION C17

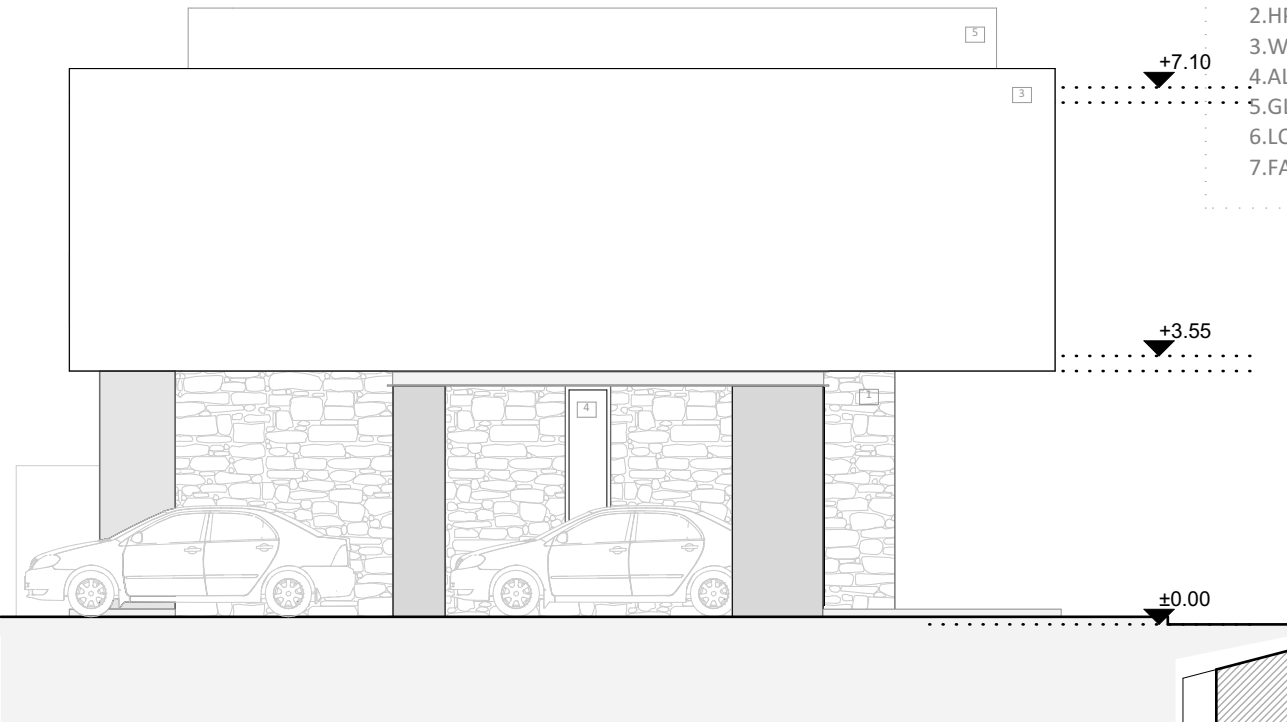

ELEVATION C18



ELEVATION C19

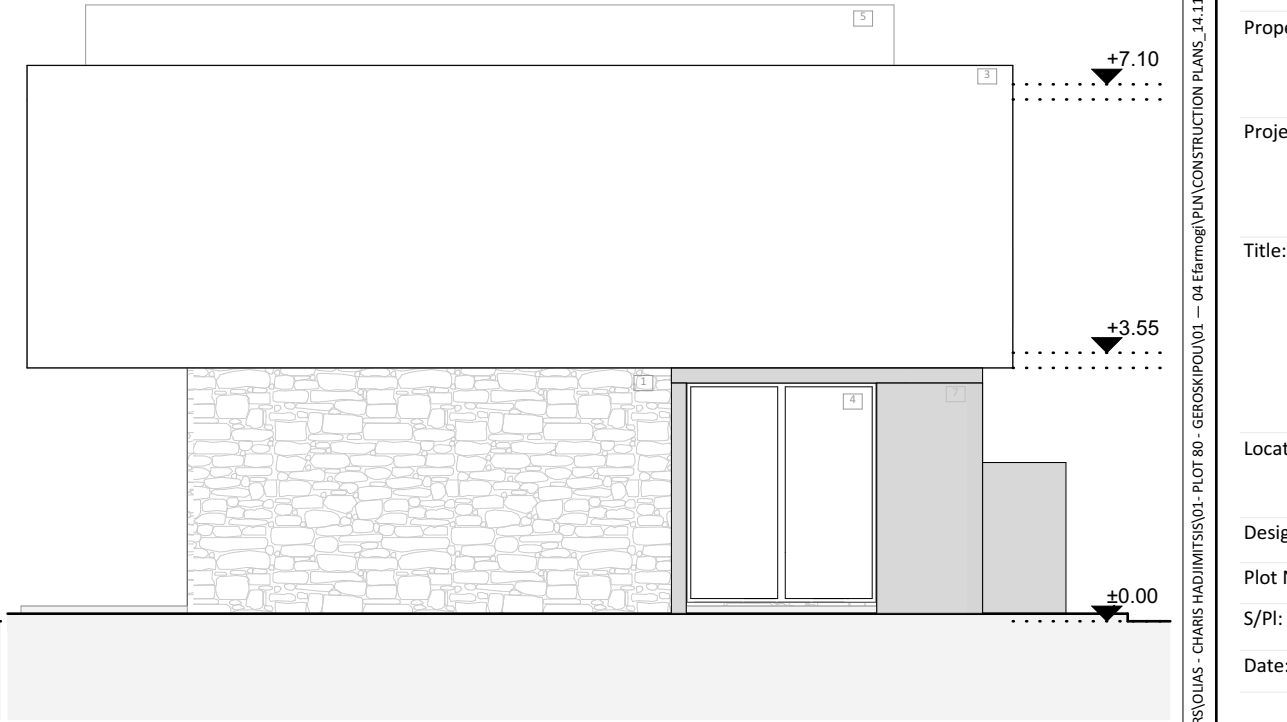

ELEVATION C20

- MATERIALS**
- 1.STONE
 - 2.HPL
 - 3.WHITE PAINT
 - 4.ALUMINIUM
 - 5.GLASS RAIL
 - 6.LOUVERS
 - 7.FAIR-FACED CONCRETE

TZIOLOS LLC

Architects &
Consultant Engineers

Alexandrou Papagou 57, Paphos
Tel: (+357) 269 444 45
Mob: (+357) 996 030 09
Fax: (+357) 269 427 35
E-mail: tziolis-llc@outlook.com

Property:

OLIAS HOMES

Project name:

OCAL HOMES

Title:

ELEVATIONS

Location: ΠΑΦΟΣ
ΓΕΡΟΣΚΗΠΟΥ

Design No: 01

Plot No: 80

S/Pl: 0/2-149-347

Date: 2023 Scale:

1:100

Sheet No:

A.03.3

Signature

Y:\DATA\DEVELOPERS\OLIAS - CHARIS HADJIMITSIS\01 - PLOT 80 - GEROSKIPOU\01 - 04 ΕΓΧΡΩΜΑΤΑ\CONSTRUCTION PLANS_14.11.23.pln

ELEVATIONS