


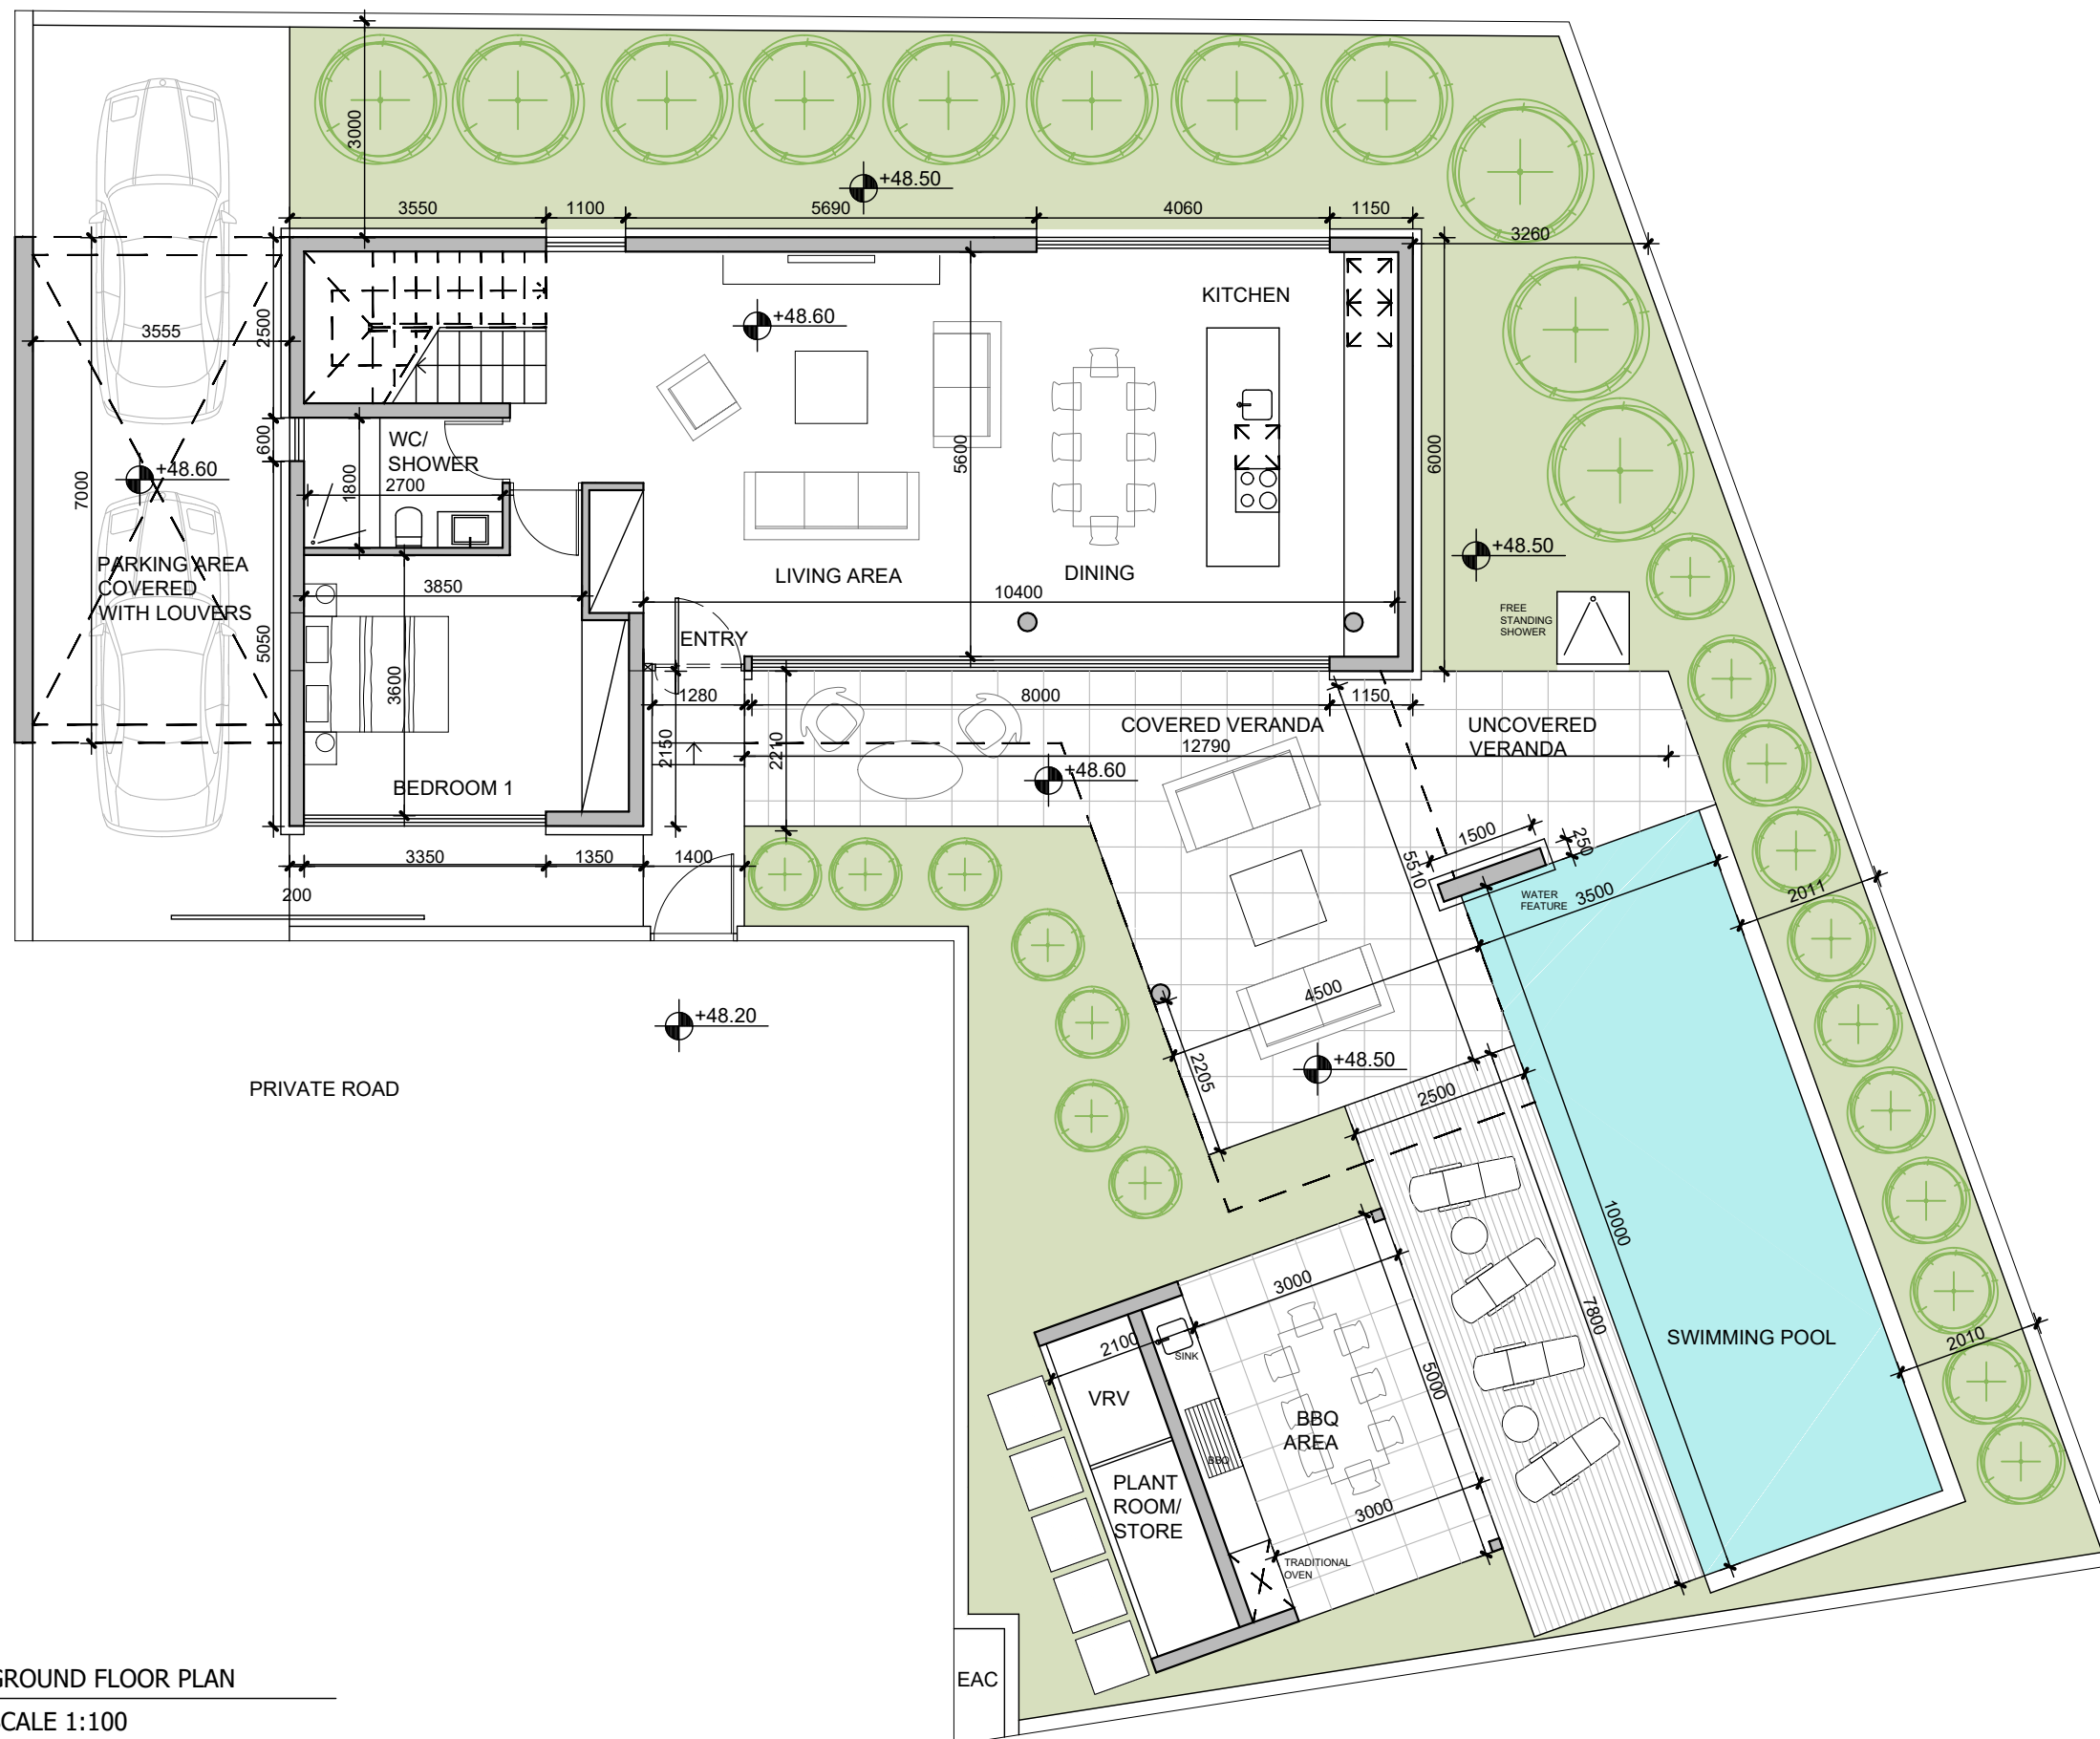


GROUND FLOOR PLAN

SCALE 1:100

Type D/Villa 7

PLOT AREA 450 SQM
TOTAL BUILT 215 SQM
(INCLUDING STORAGE/
PLANT ROOM)

GROUND FLOOR
GROUND FLOOR AREA 104 SQM
COVERED VERANDAS 34 SQM
COVERED VERANDAS WITH LOUVERS 18 SQM
UNCOVERED VERANDAS 34 SQM
COVERED PARKING WITH LOUVERS 26 SQM
UCOVERED PARKING 20 SQM
STORE/PLANT ROOM 8 SQM

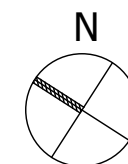


MORELLA
TYPE D/VILLA 7

vardastudio
architects + designers

Andreas Vardas BA(HONS), DIP(ARCH), RIBA Chartered Architect
tel. 26947266 / 99427634 fax. 26220886 email vardas@spidernet.com.cy


Sales Drawing September 2022	drawn: KS check: A Vardas
TYPE D/VILLA 7 PLANS	1:100@A3
	DWG NO. AP 01

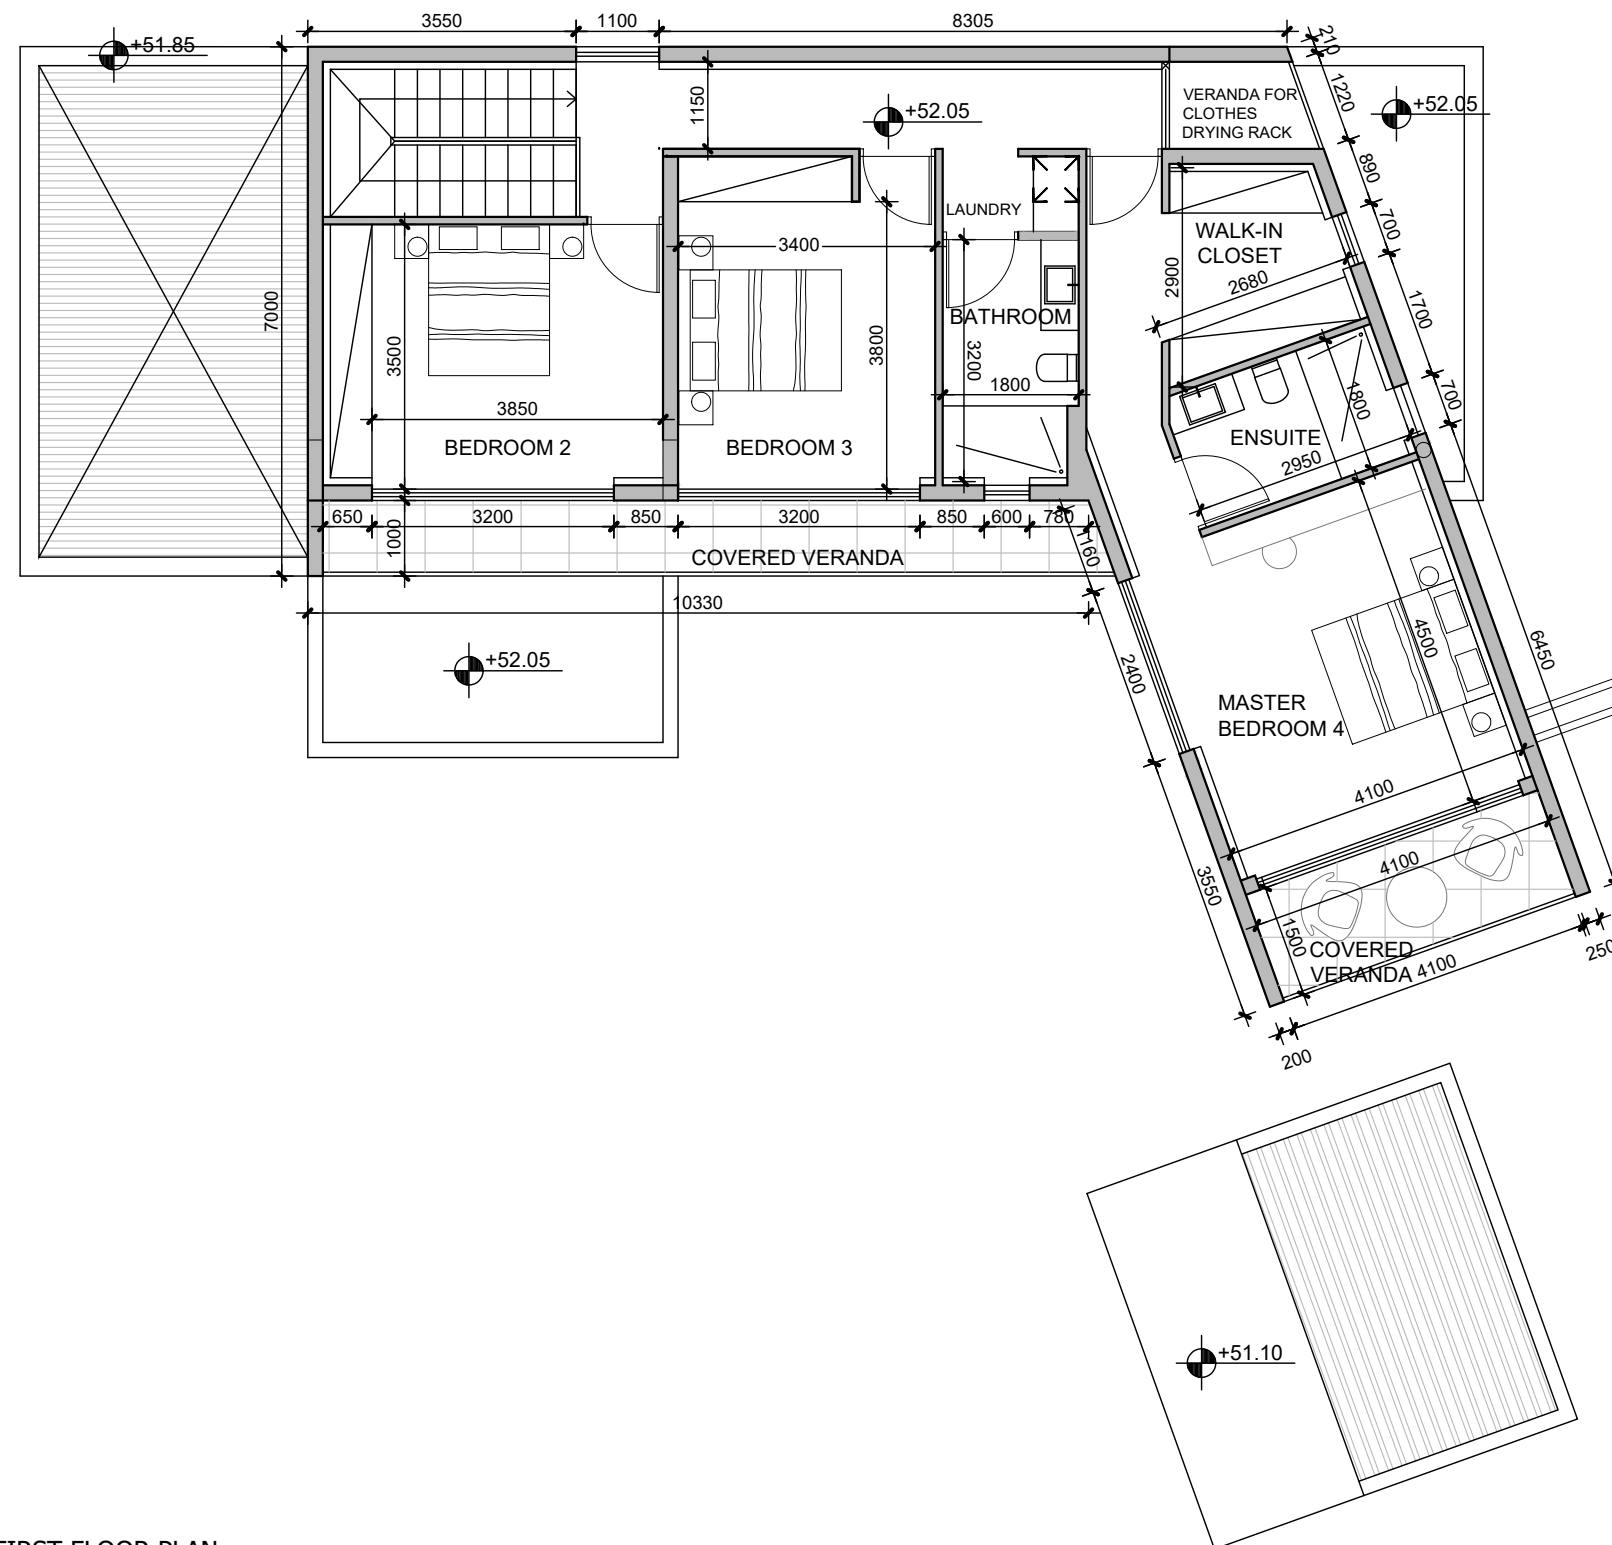

FIRST FLOOR PLAN

SCALE 1:100

FIRST FLOOR
FIRST FLOOR AREA 103 SQM
COVERED VERANDA 18SQM

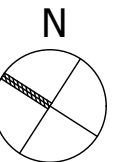

MORELLA
TYPE D/VILLA 7

vardastudio
architects + designers

Andreas Vardas BA(HONS), DIP(ARCH), RIBA Chartered Architect
tel. 26947266 / 99427634 fax. 26220886 email vardas@spidernet.com.cy

Sales Drawings September 2022	drawn: KS check: A Vardas
TYPE D/VILLA 7 PLANS	1:100@A3
	DWG NO. AP 02