


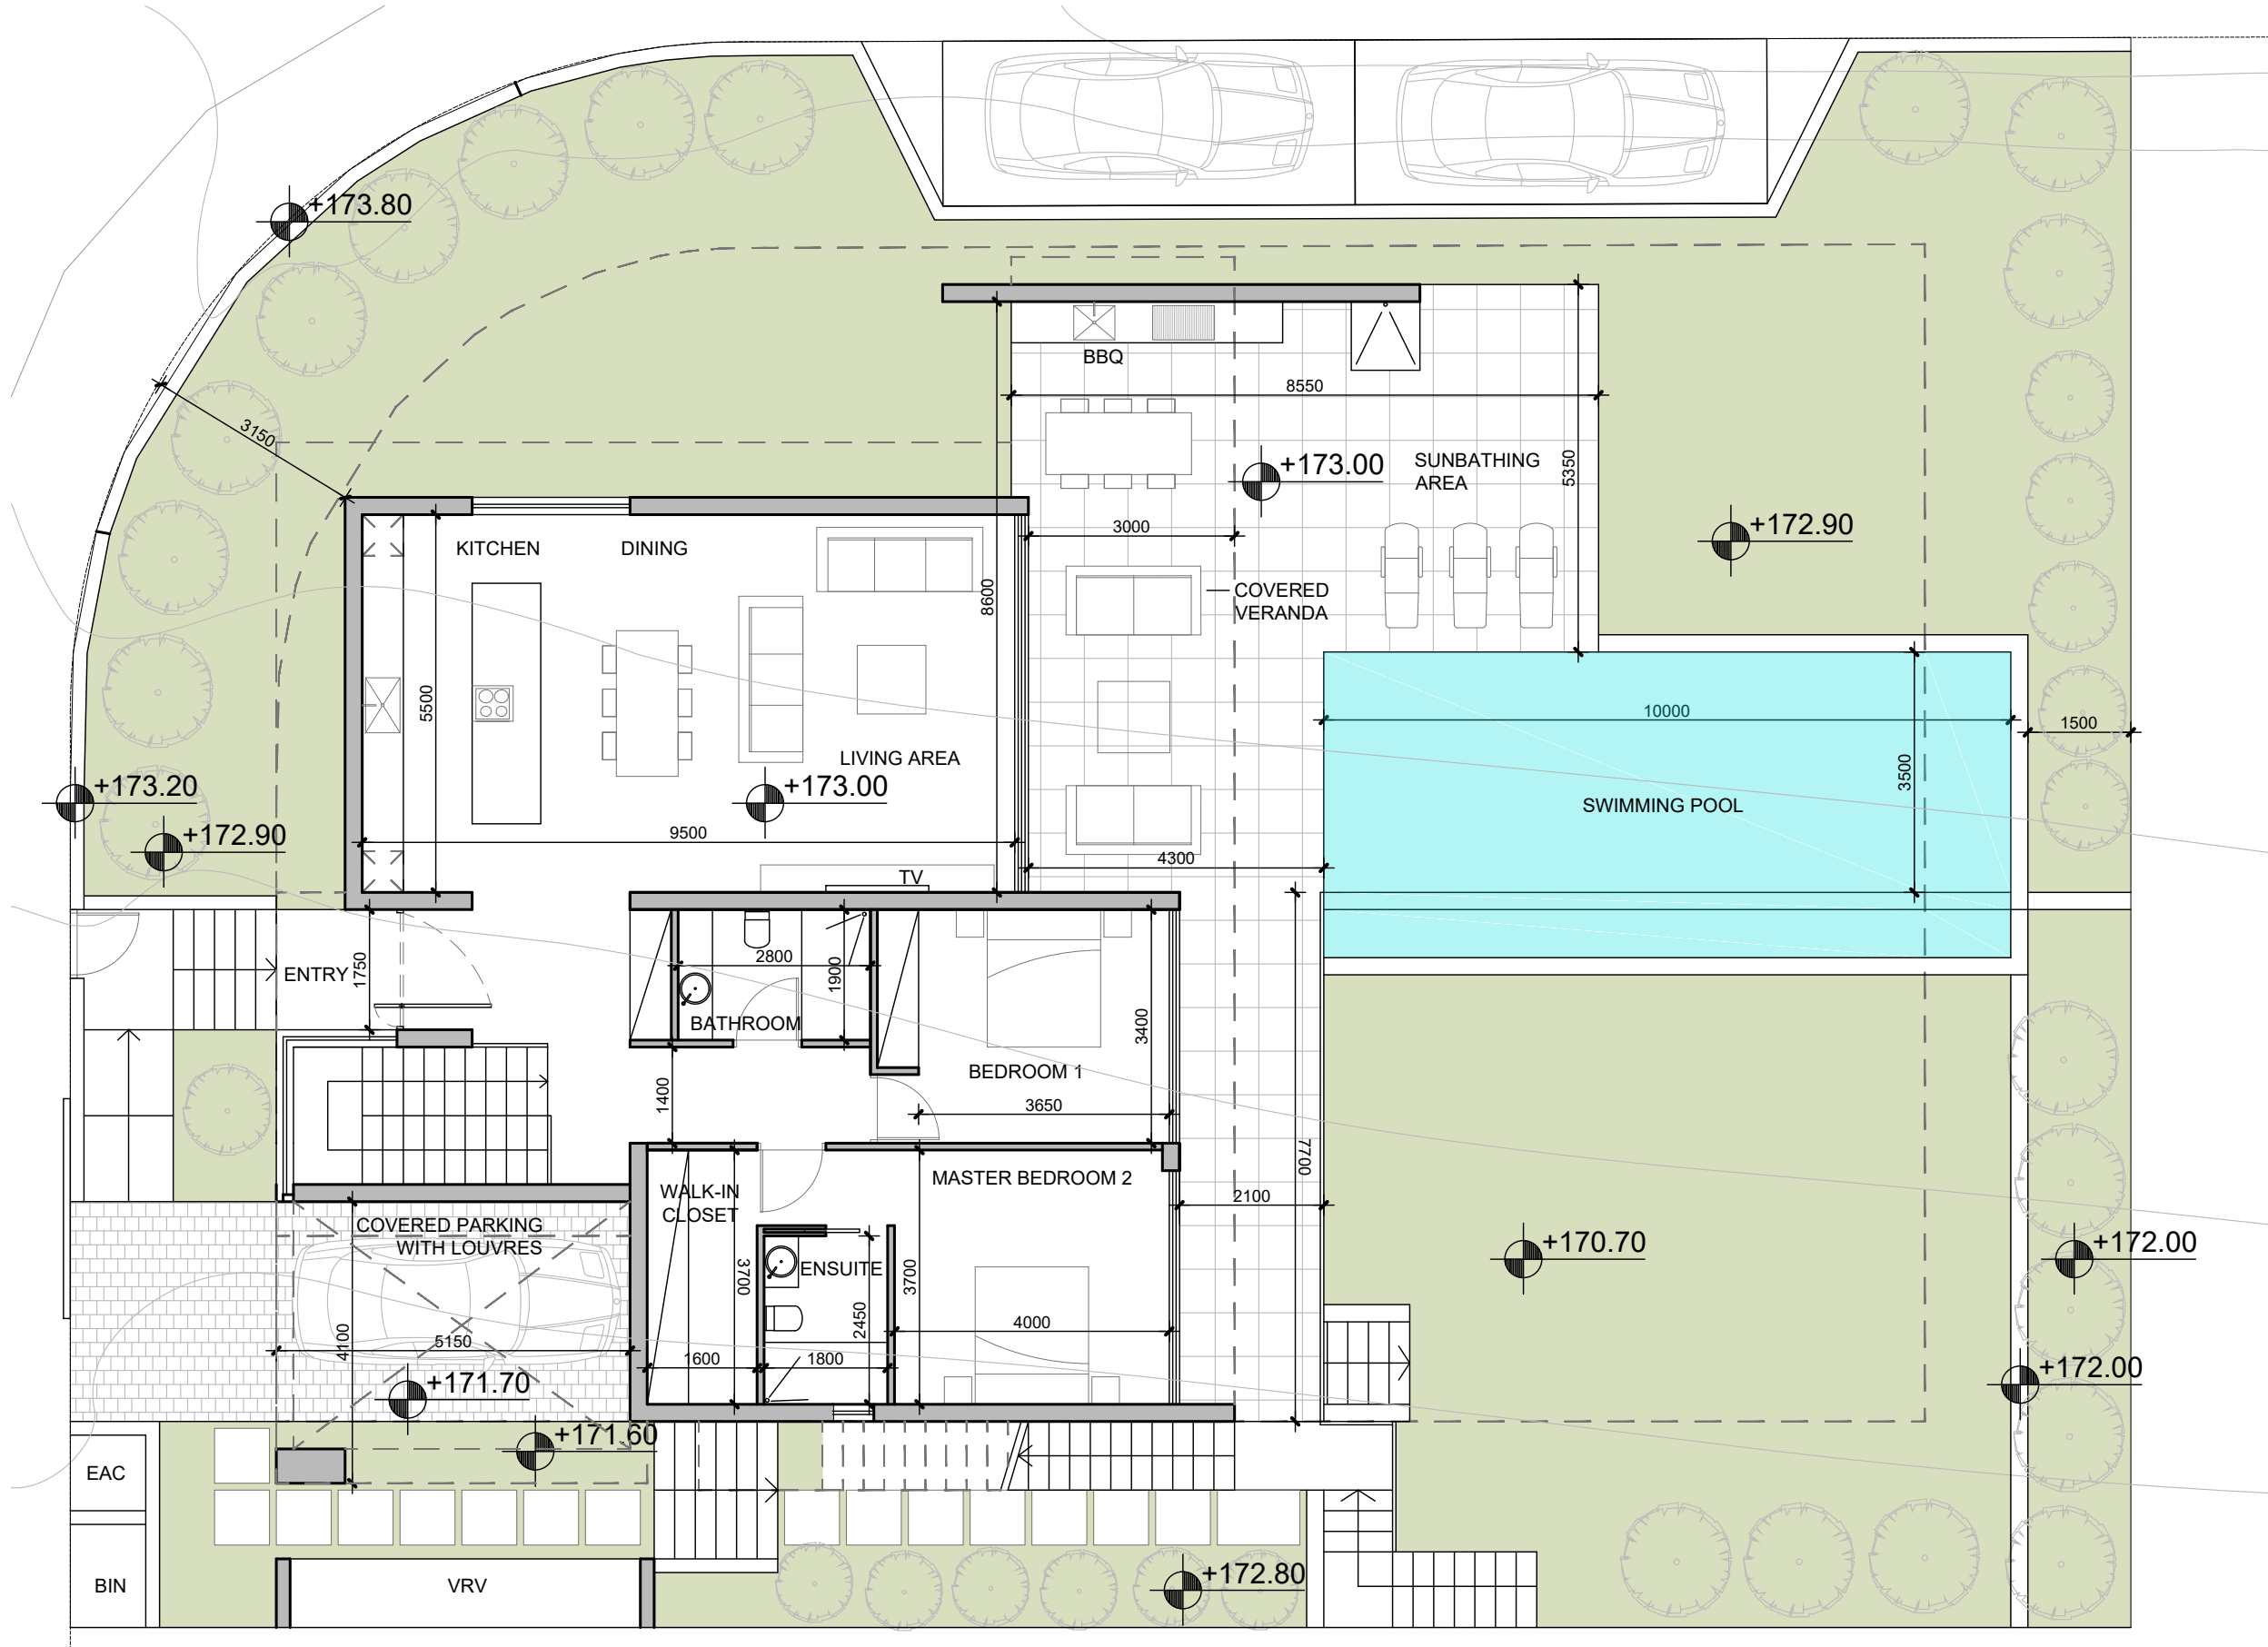

GROUND FLOOR PLAN

SCALE 1:100

VILLA 8
PLOT AREA 641 SQM
TOTAL BUILT 228 SQM
(INCLUDING PLANT ROOM/STORAGE)

LOWER GROUND FLOOR
BUILT AREA 74 SQM
COVERED VERANDA 10 SQM
PLANT ROOM/STORE 15 SQM

GROUND FLOOR
BUILT AREA 139 SQM
COVERED PARKING WITH LOUVRES 21 SQM
COVERED VERANDA 32 SQM
UNCOVERED VERANDA 42 SQM

ROOF TERRACE
UNCOVERED VERANDA 41 SQM

vardastudio
architects + designers

Andreas Vardas BA(HONS), DIP(ARCH), RIBA Chartered Architect
tel. 26947266 / 99427634 fax. 26220886 email vardas@spidernet.com.cy

Design stage
March 2023


drawn: BV
check: A Vardas


GROUND FLOOR PLAN

1:100@A3

DWG NO. AP 01

SENTIRE PARK
PEYA 1134 - VILLA 8

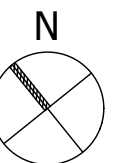

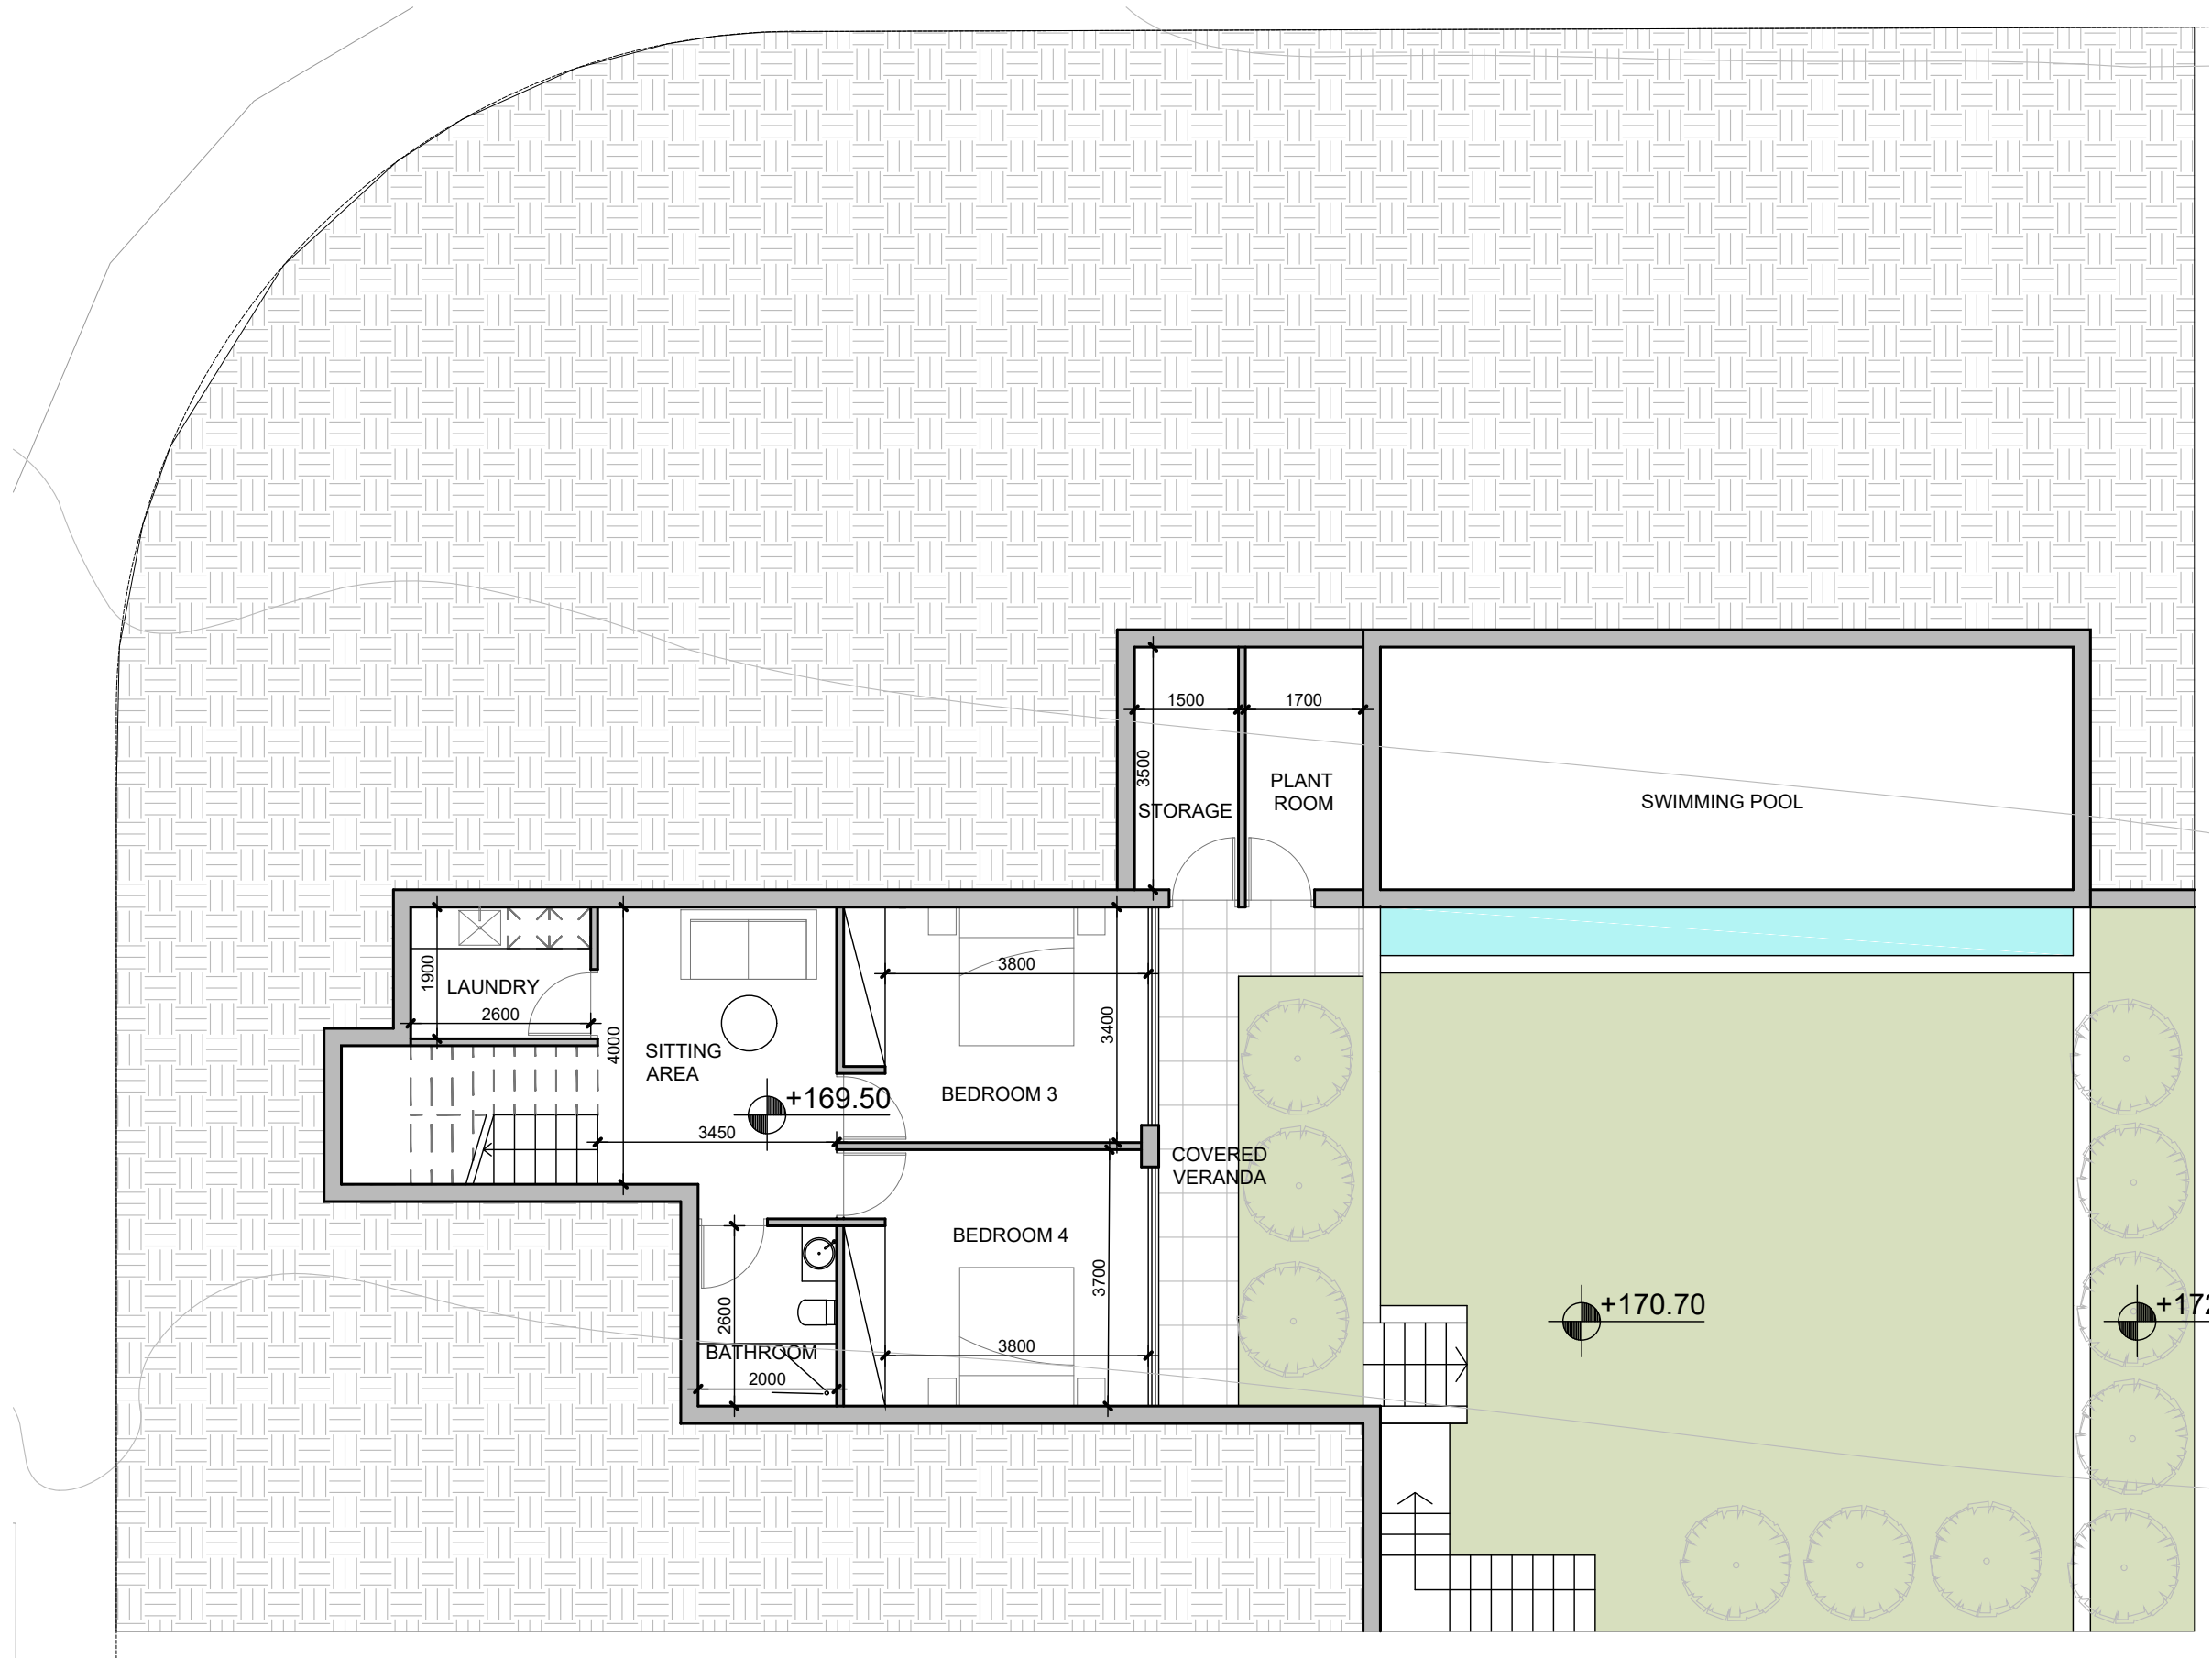


LOWER GROUND PLAN
SCALE 1:100


vardastudio
architects + designers

Andreas Vardas BA(HONS), DIP(ARCH), RIBA Chartered Architect
tel. 26947266 / 99427634 fax. 26220886 email vardas@spidernet.com.cy

Design stage March 2023	drawn: BV check: A Vardas
LOWER GROUND PLAN	1:100@A3 DWG NO. AP 02

SENTIRE PARK
PEYA 1134 - VILLA 8

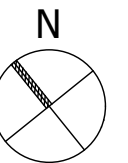

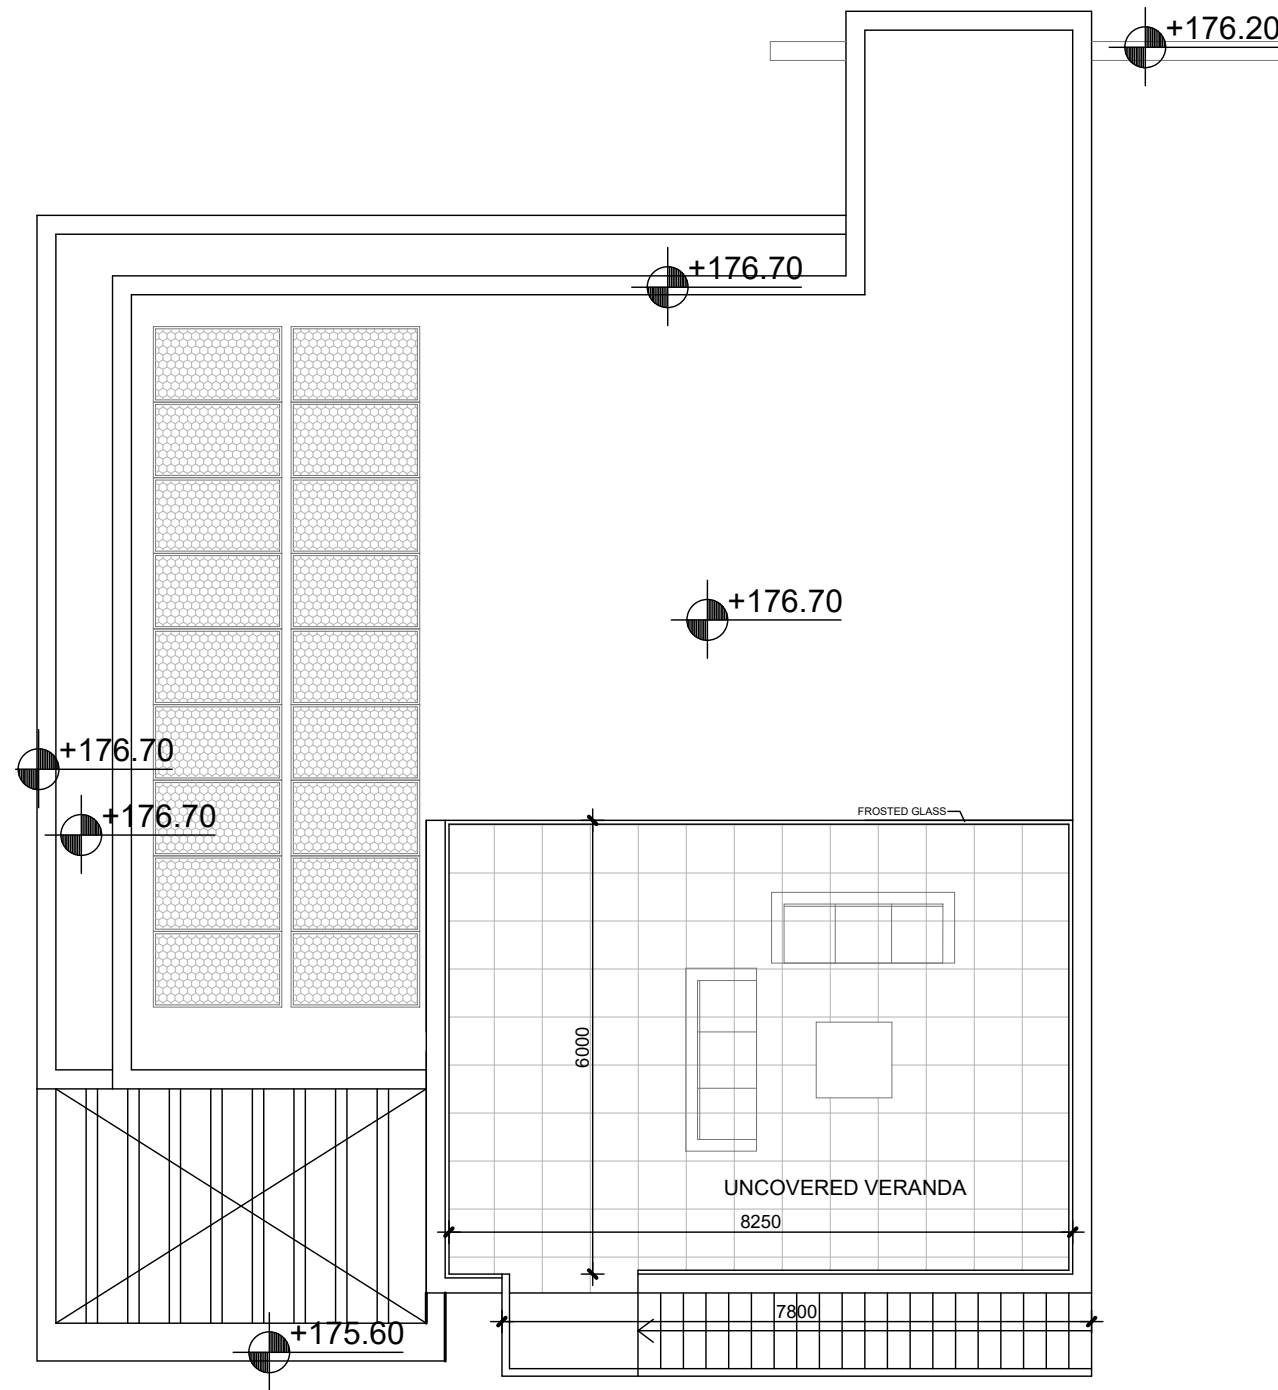


ROOF PLAN
SCALE 1:100

vardastudio
architects + designers

Andreas Vardas BA(HONS), DIP(ARCH), RIBA Chartered Architect
tel. 26947266 / 99427634 fax. 26220886 email vardas@spidernet.com.cy

Design stage March 2023	drawn: BV check: A Vardas
ROOF PLAN	1:100@A3
	DWG NO. AP 03

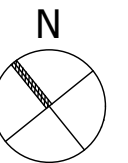

SENTIRE PARK
PEYA 1134 - VILLA 8