



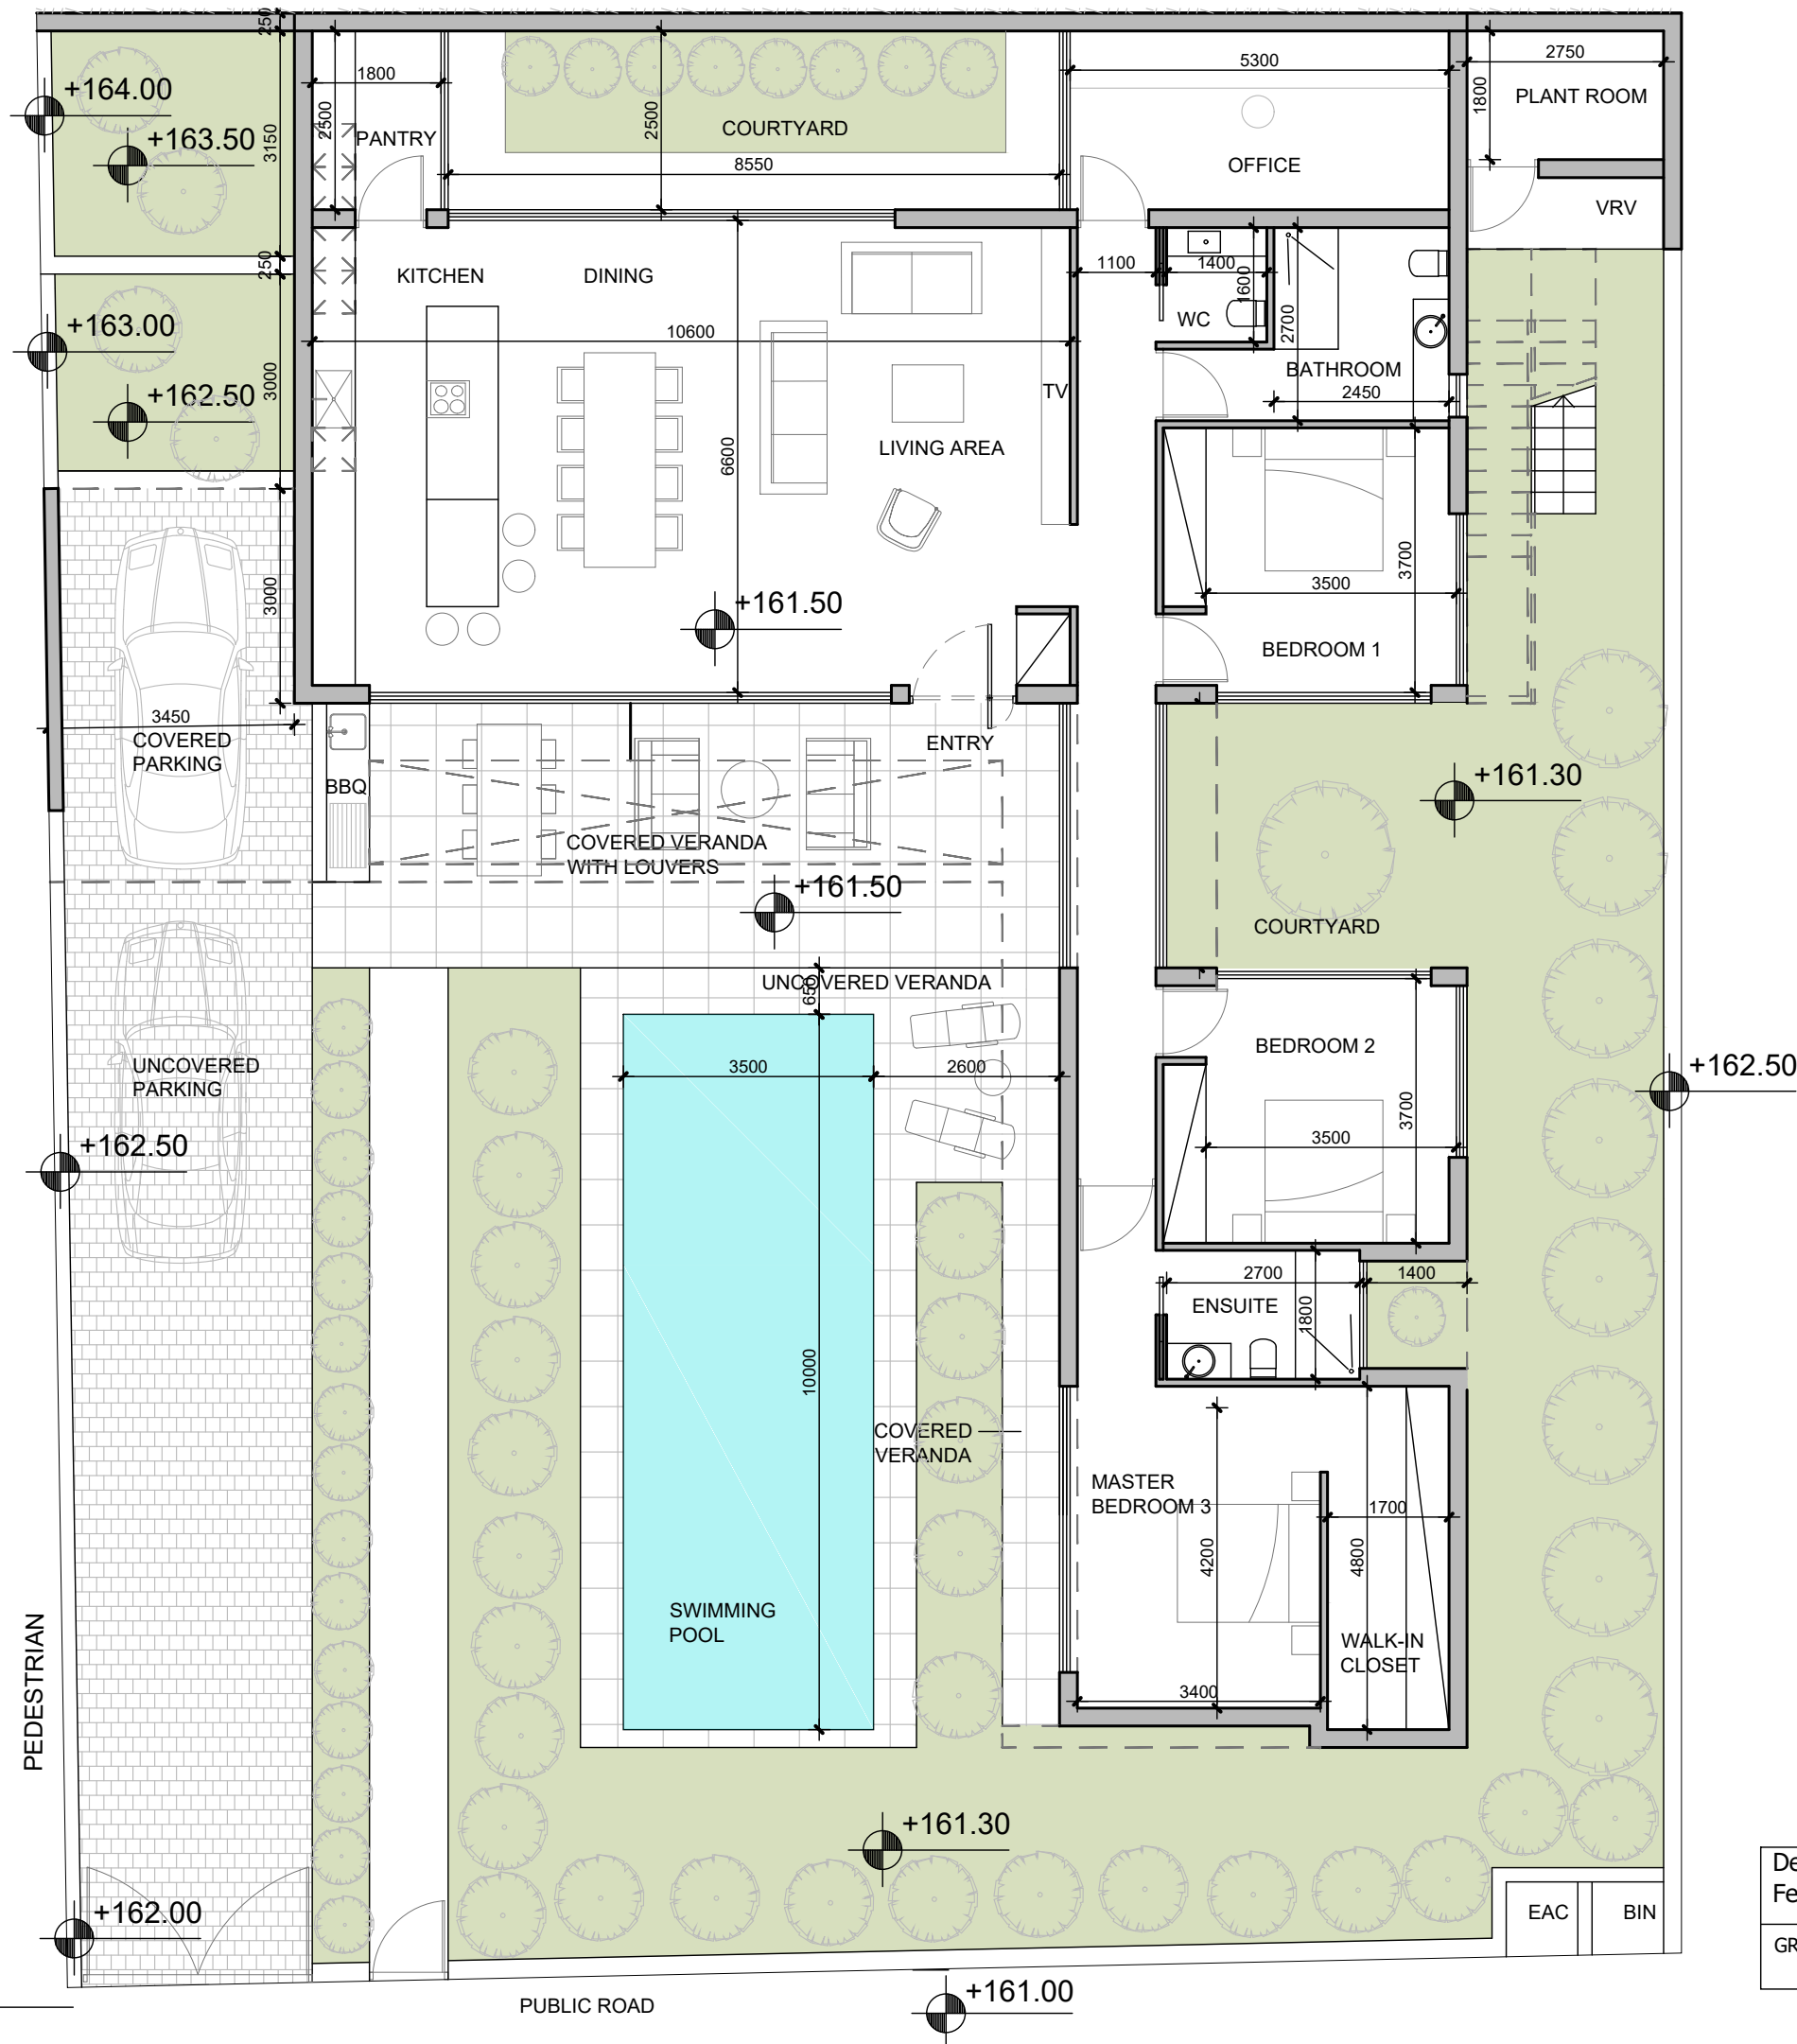

VILLA 1
PLOT AREA 624 SQM
TOTAL BUILT 207 SQM
(INCLUDING PLANT ROOM)

GROUND FLOOR
BUILT AREA 200 SQM
PLANT ROOM 7 SQM
COVERED PARKING 18 SQM
VERANDA COVERED WITH LOUVERS 24 SQM
COVERED VERANDA 10 SQM
UNCOVERED VERANDA 34 SQM

ROOF TERRACE
UNCOVERED VERANDA 36 SQM

 

SENTIRE PARK
PEYA 1134 - VILLA 1

vardastudio
architects + designers

Andreas Vardas BA(HONS), DIP(ARCH), RIBA Chartered Architect
tel. 26947266 / 99427634 fax. 26220886 email vardas@spidernet.com.cy

Design stage
Feb 2023


drawn: BV
check: A Vardas

GROUND FLOOR PLAN


1:100@A3

DWG NO. AP 01

GROUND FLOOR PLAN
SCALE 1:100

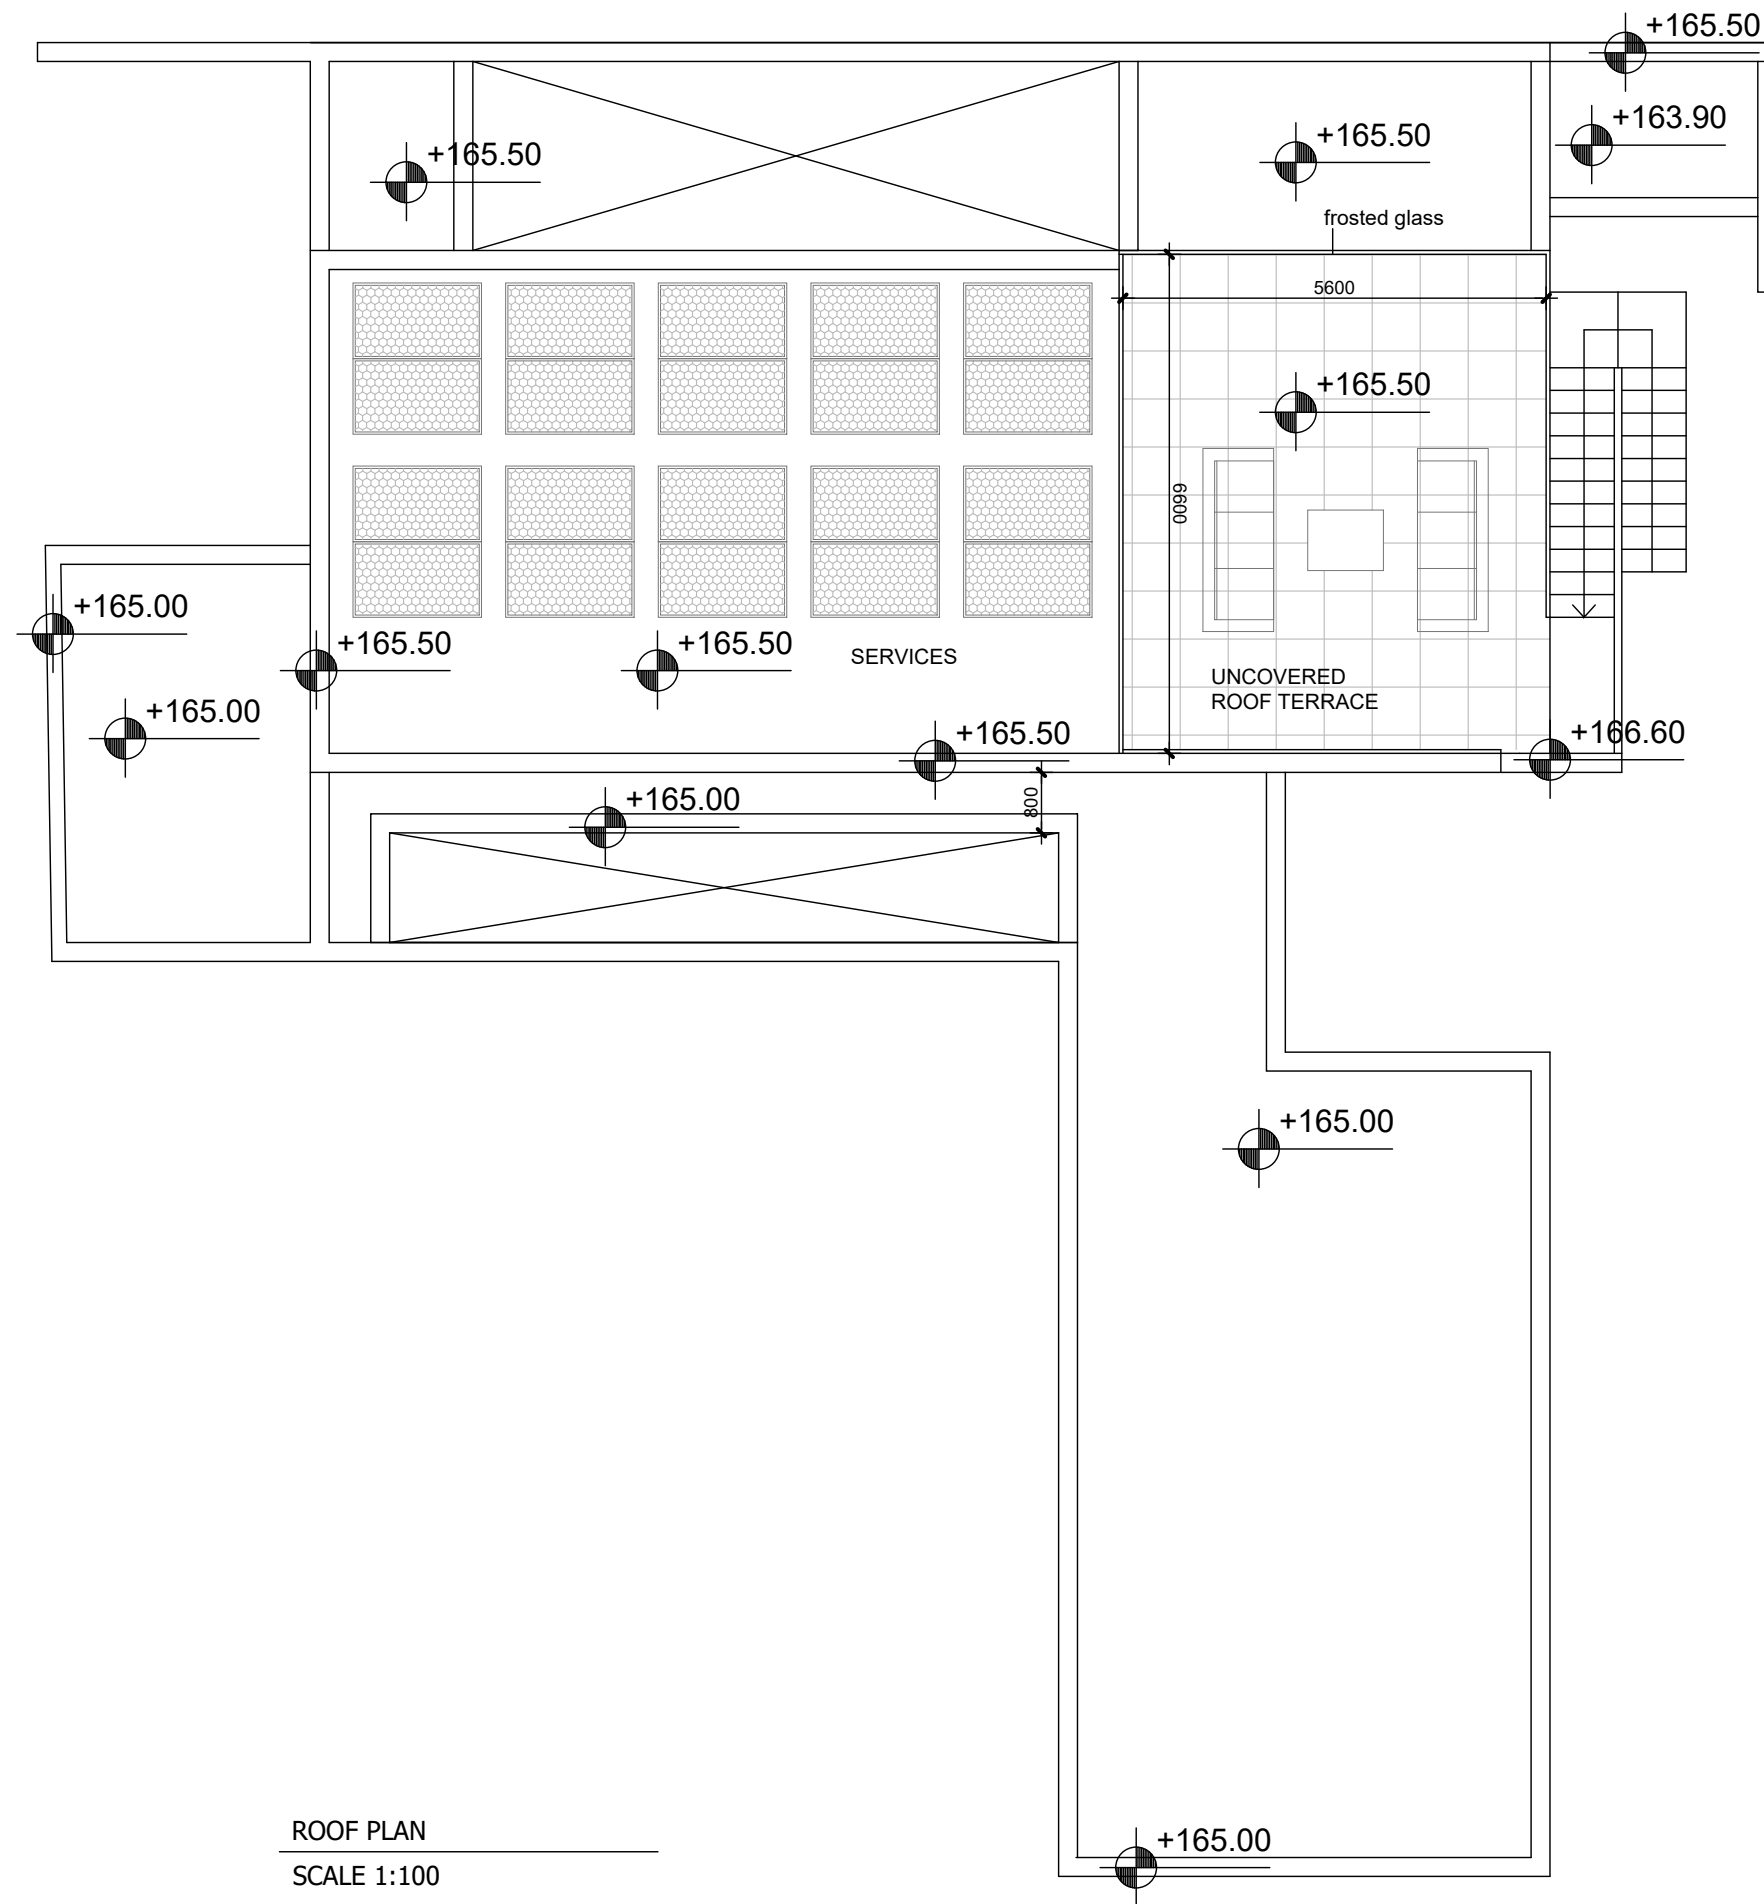

ROOF PLAN
SCALE 1:100

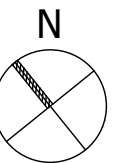

SENTIRE PARK
PEYA 1134 - VILLA 1

vardastudio
architects + designers

Andreas Vardas BA(HONS), DIP(ARCH), RIBA Chartered Architect
tel. 26947266 / 99427634 fax. 26220886 email vardas@spidernet.com.cy

Design stage MAR 2023	drawn: BV check: A Vardas
ROOF TERRACE	1:100@A3
	DWG NO. AP 02