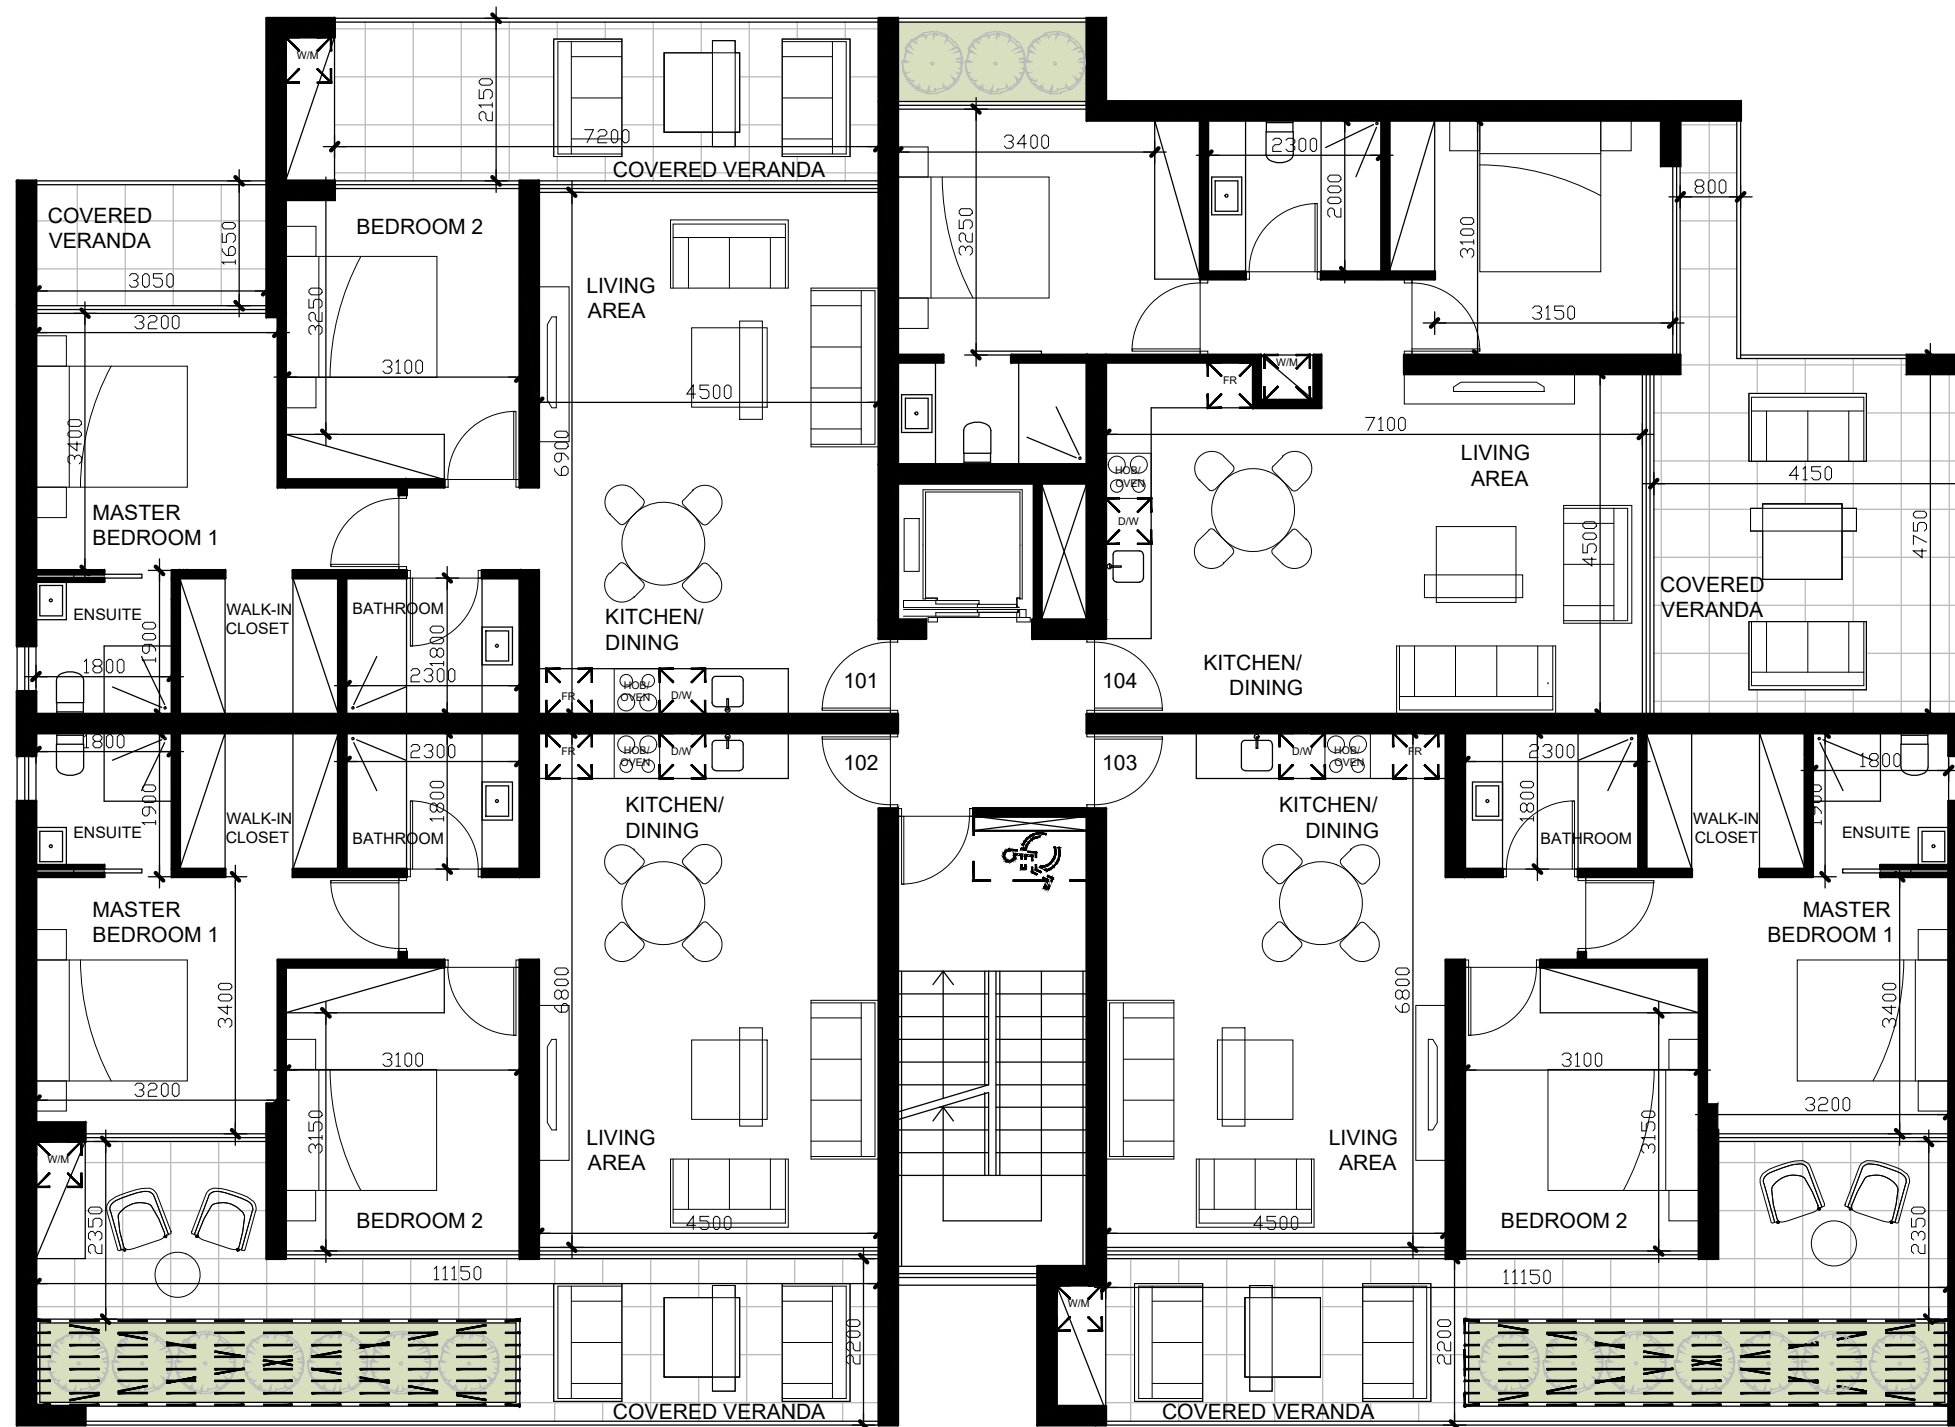


MALBERRY
PLOT 642 IN KATO PAPHOS

vardastudio
architects + designers

Andreas Vardas BA(HONS), DIP(ARCH), RIBA Chartered Architect
tel. 26947266 / 99427634 fax. 26220886 email vardas@spidernet.com.cy

Design Stage
November 2021

drawn: BV
check: A Vardas

1ST FLOOR PLAN

1:100@A3

DWG NO. AP 03