


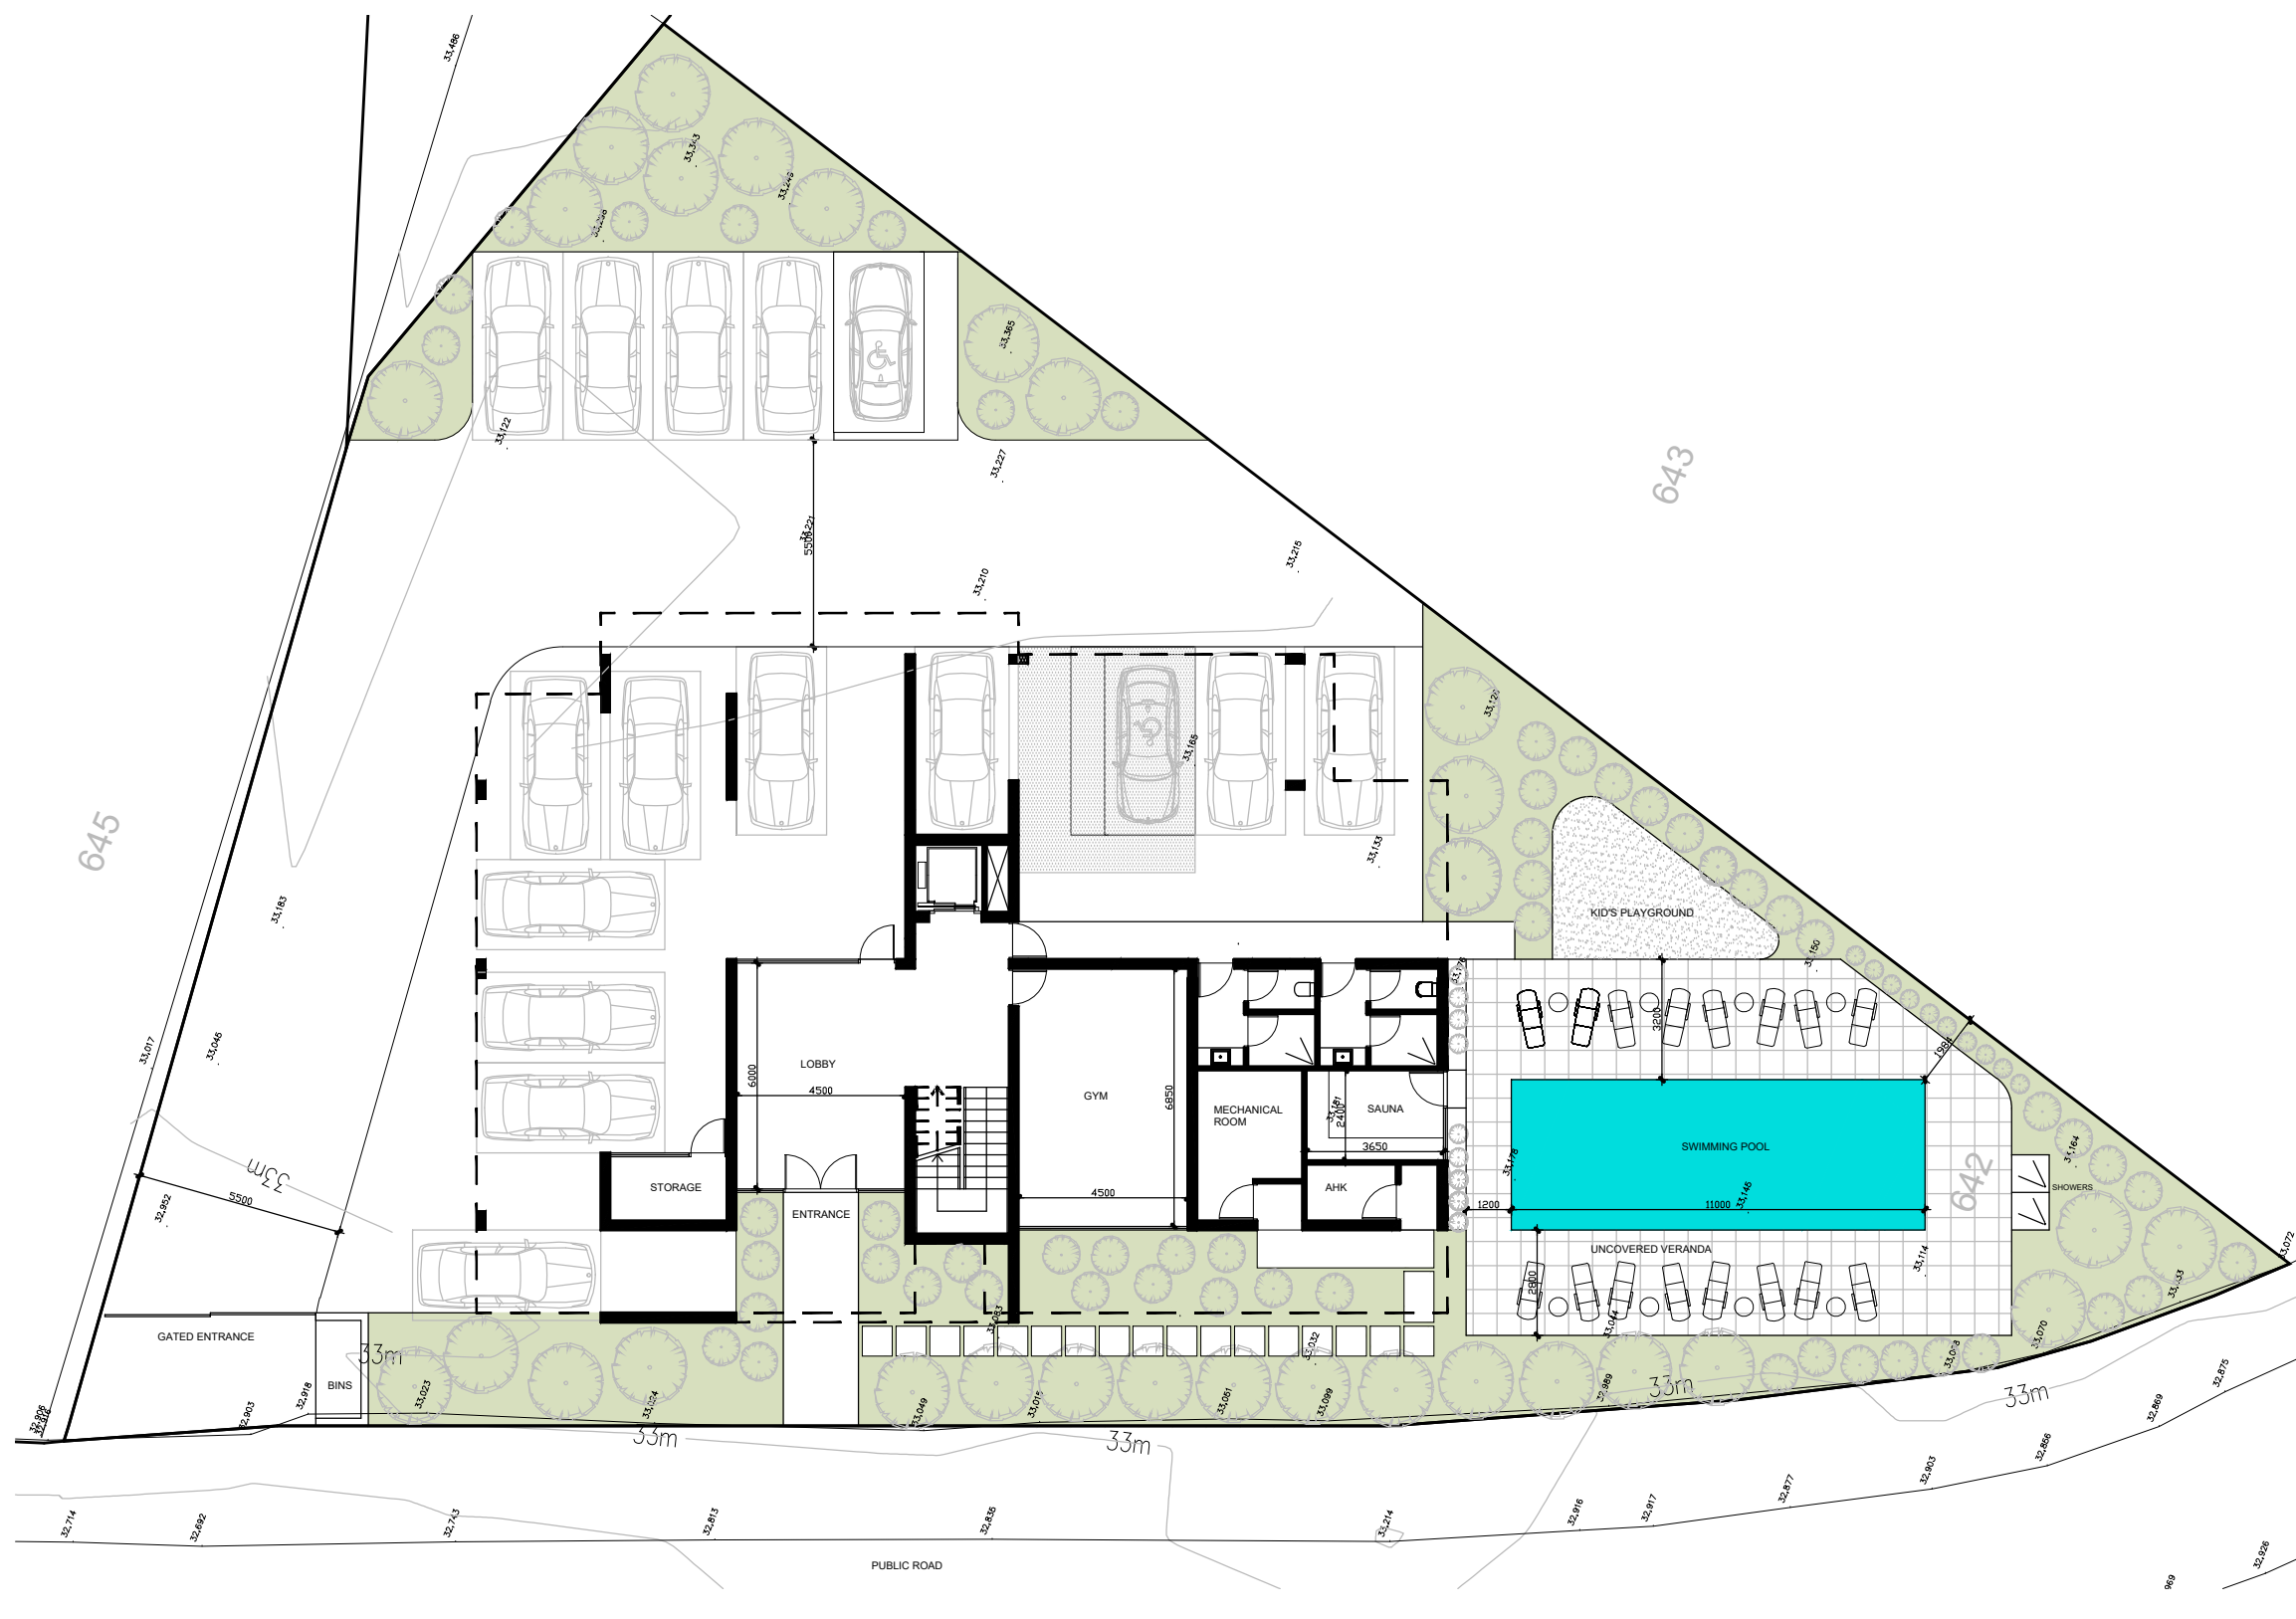

PLOT AREA 1234 SQM
PLOT RATIO 80%=987 SQM
PLOT COVERAGE 45%=555 SQM

vardastudio
architects + designers

Andreas Vardas BA(HONS), DIP(ARCH), RIBA Chartered Architect
tel. 26947266 / 99427634 fax. 26220886 email vardas@spidernet.com.cy

Design Stage November 2021	drawn: BV check: A Vardas
SITE PLAN	1:200@A3
	DWG NO. AP 01