

THIRD FLOOR


APARTMENT 301 = 100 SQM
COVERED VERANDAS 301 = 22 SQM
COVERED VERANDAS WITH LOUVERS = 78SQM

APARTMENT 302 = 77 SQM
COVERED VERANDAS 302 = 12 SQM
COVERED VERANDAS WITH LOUVERS = 15 SQM

APARTMENT 303 = 77 SQM
COVERED VERANDAS 303 = 15 SQM
COVERED VERANDAS WITH LOUVERS = 6 SQM

APARTMENT 304 = 76 SQM
COVERED VERANDAS 304 =20 SQM
COVERED VERANDAS WITH LOUVERS = 12 SQM

COMMON AREA = 30 SQM

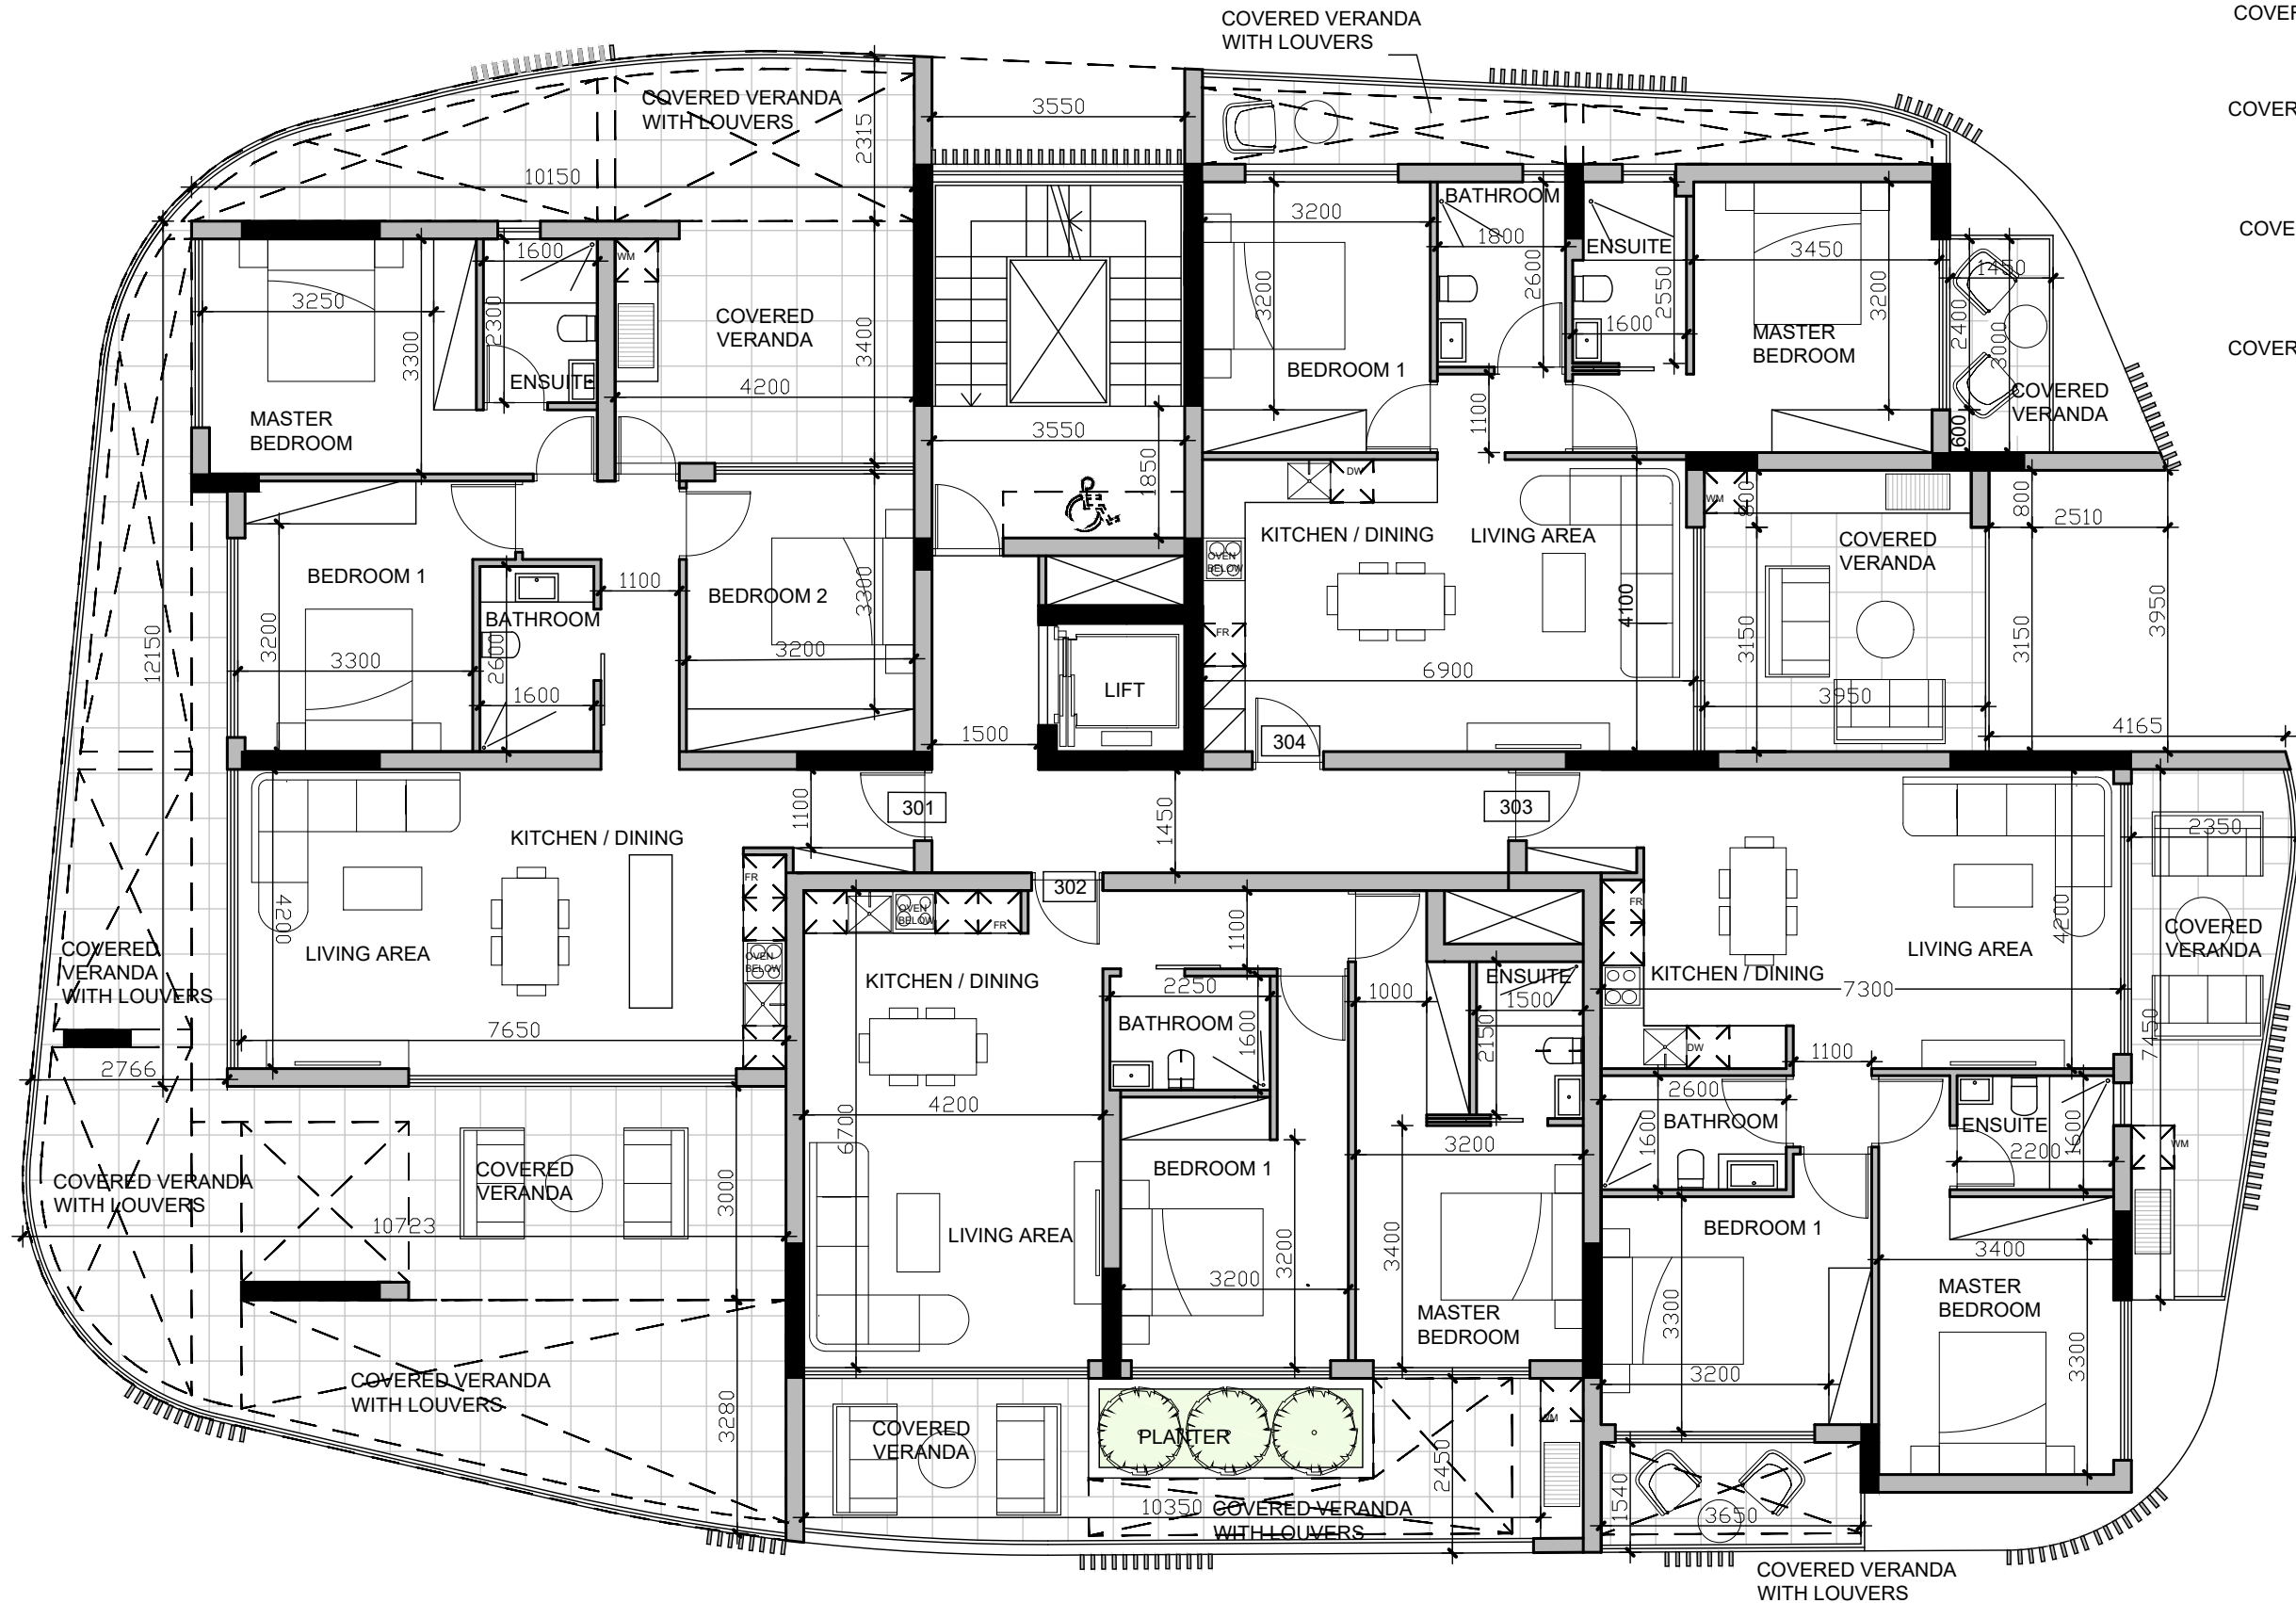

3RD FLOOR PLAN

SCALE 1:100

BALSA GREEN RESIDENCES
MOUTALLOS 626

vardastudio
architects + designers

Andreas Vardas BA(HONS), DIP(ARCH), RIBA Chartered Architect
tel. 26947266 / 99427634 fax. 26220886 email vardas@spidernet.com.cy

Sales Drawings
January 2023

drawn: SM
check: A Vardas

3RD FLOOR PLAN

1:100@A3

DWG NO. AP 05