



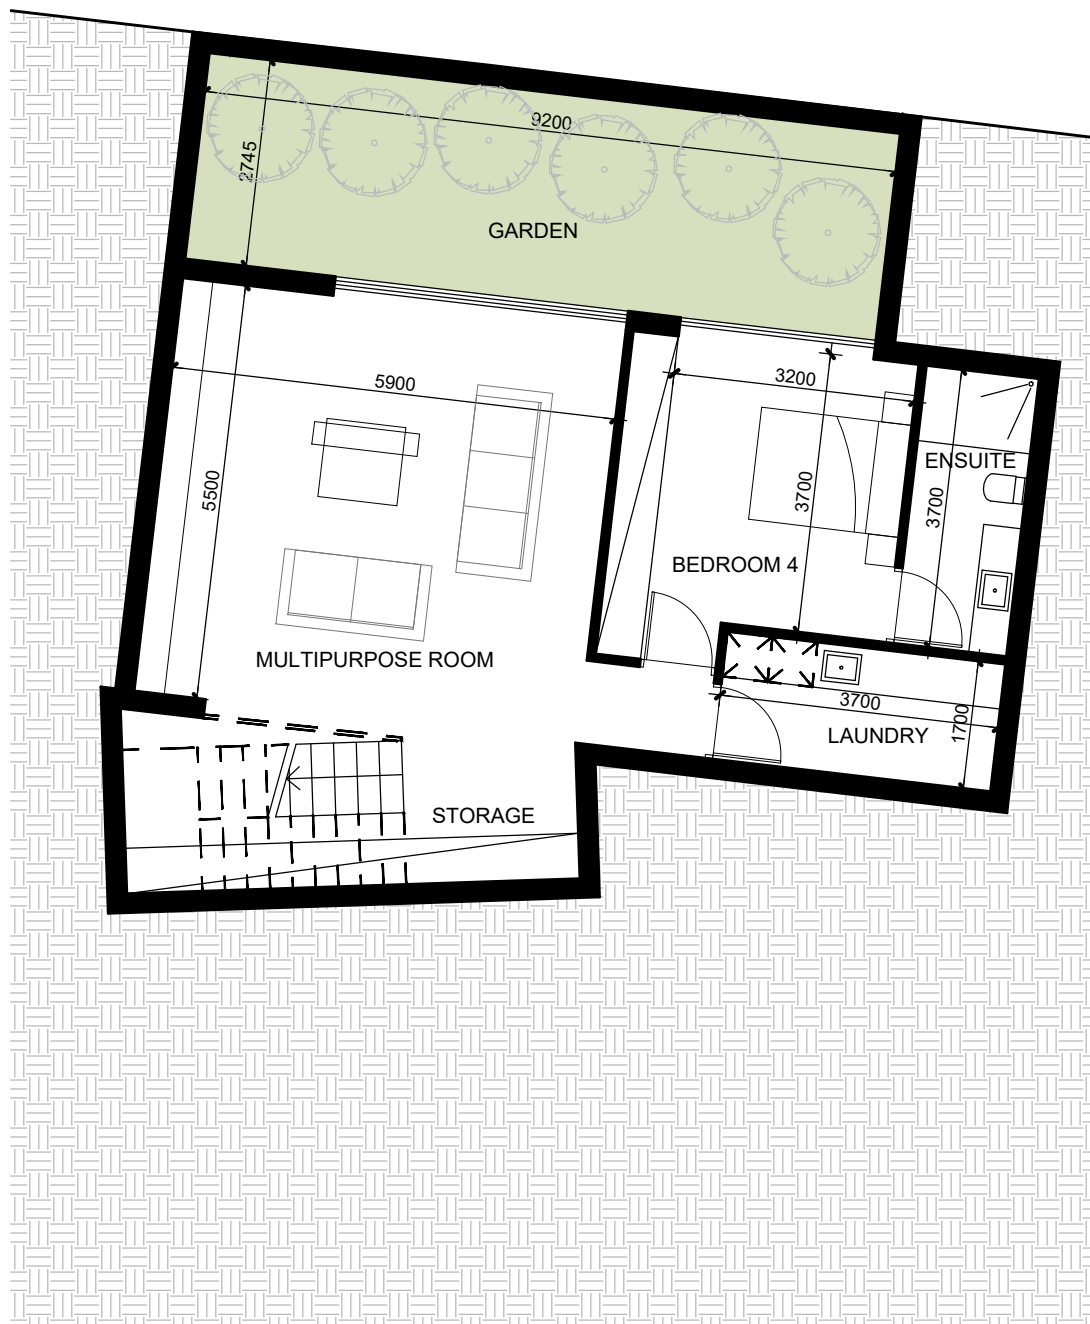

BASEMENT

BASEMENT AREA 86 SQM

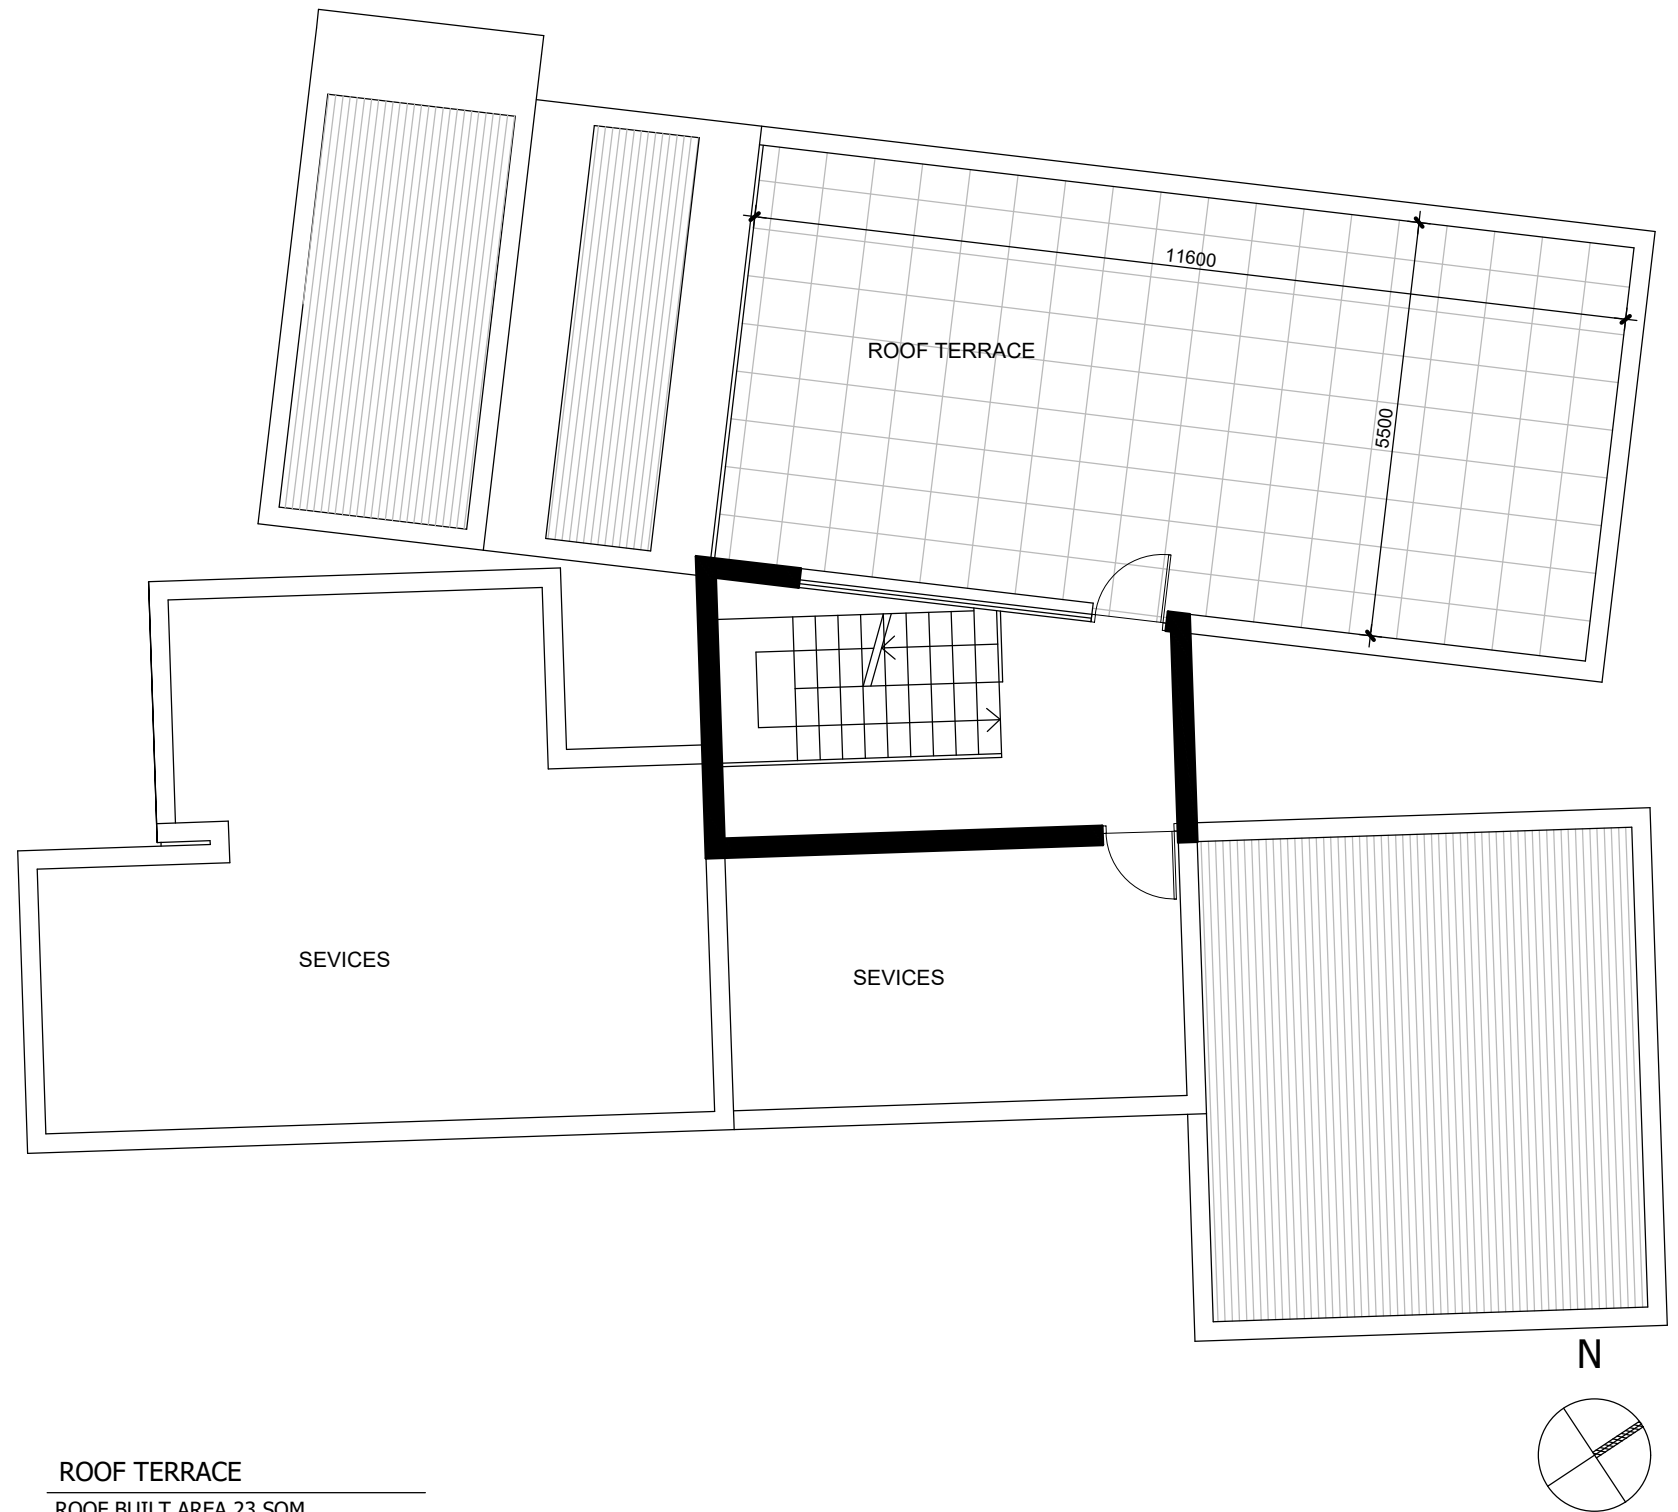

ROOF TERRACE

ROOF BUILT AREA 23 SQM

vardastudio
architects + designers

Andreas Vardas BA(HONS), DIP(ARCH), RIBA Chartered Architect
tel. 26947266 / 99427634 fax. 26220886 email vardas@spidernet.com.cy

Design stage
December 2021

drawn: BV
check: A Vardas

BASEMENT,
ROOF TERRACE PLAN

1:100@A3

DWG NO. AP 03

PLOT 918 PEYA
PAPHOS