


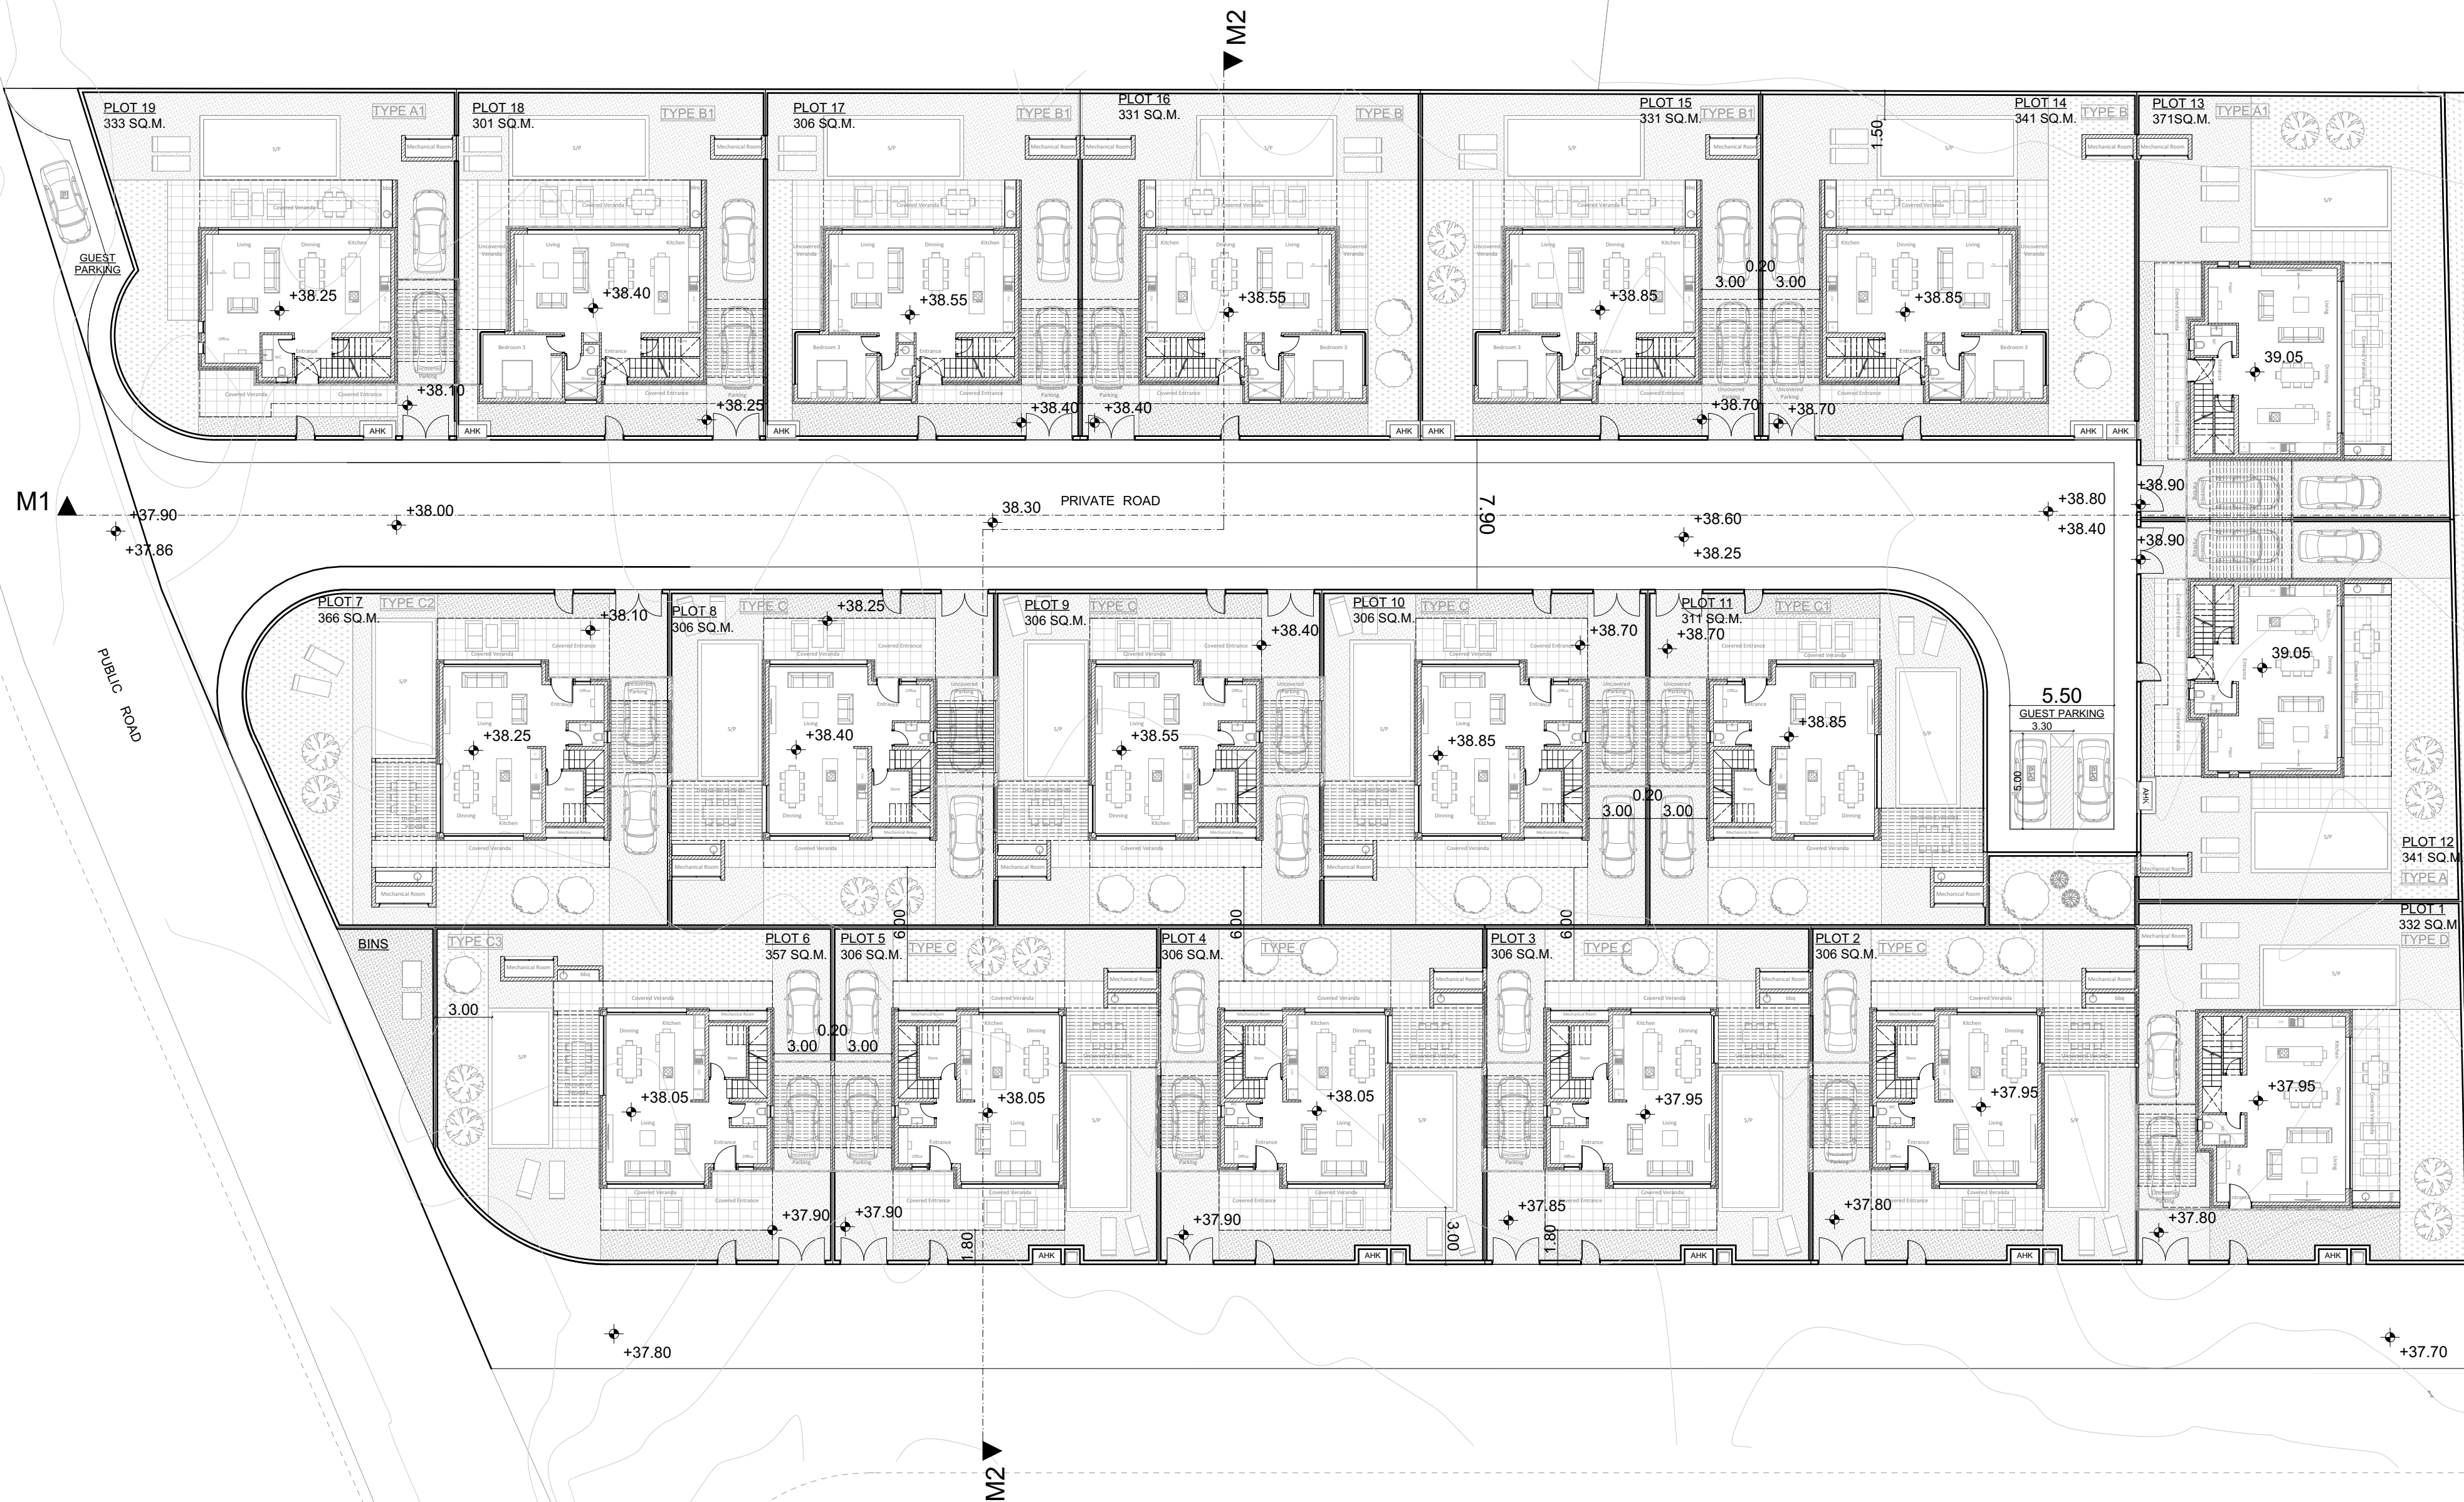

ΠΑΡΑΤΗΡΗΣΕΙΣ:

ΚΑΤΑΣΚΕΥΑΣΤΙΚΑ ΥΨΟΜΕΤΡΑ  
ΥΦΙΣΤΑΜΕΝΑ ΥΨΟΜΕΤΡΑ



TZIOLOS LLC

Architects &  
Consultant Engineers  
Alexandrou Papagou 57, Paphos  
Tel: (+357) 269 444 45  
Mob: (+357) 996 030 09  
Fax: (+357) 269 427 35  
E-mail: tziois-llc@outlook.com

Property:

OLIAS HOMES

Project name:

OCAL HOMES

Title:

MASTER PLAN

Location: ΠΑΦΟΣ

Design No: 01

Plot No: 80

S/P: 0/2-149-347

Date: 2023 Scale: 1:250

Sheet No: A.01.1

Signature